


Plat of Survey

All of Lot 30 and part of Lot 29, Block 3, The Palisades,
Town of Menasha, Winnebago County, Wisconsin

CURVE	RADIUS	ARC	DELTA ANG	CHD LEN	CHD BEARING
C1	148.09'	86.02'	33°16'47"	84.81'	S16°45'42"W
C2	148.09'	10.29'	03°58'58"	10.29'	S02°06'47"W
C3	148.09'	75.73'	29°17'49"	74.90'	S18°45'11"W

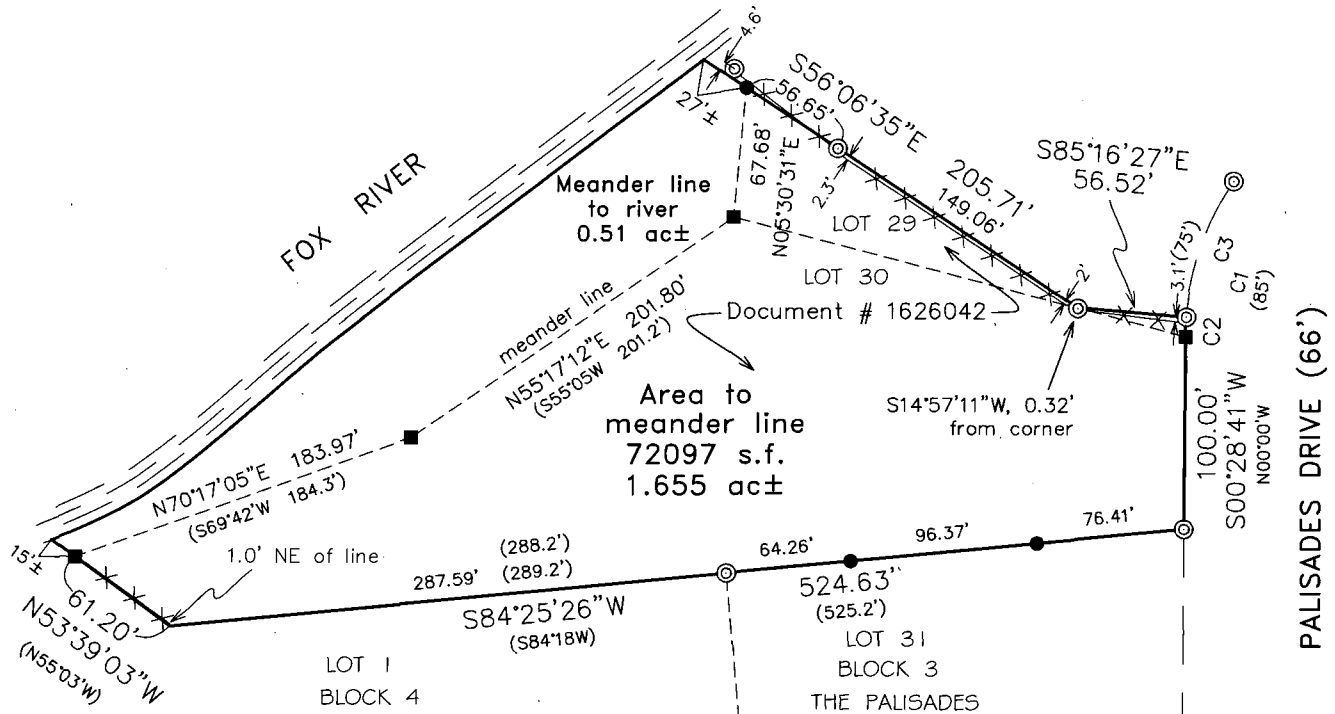


SECOND ADDITION TO
PALISADES PLAT


LEGEND

- = Set 3/4" x 18" iron rebar
Wt. = 1.502 lbs/lf
- ⊙ = Found iron pipe, 1" i.d.
- = Found 6" round concrete monument
- () = Recorded as
- X---X---X--- = Split rail fence

SCALE: 1"=100'

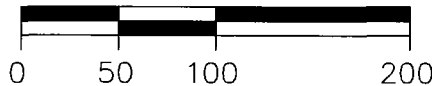

North is referenced to the Wisconsin
County Coordinate System, Outagamie
County (NAD 1983/91 datum)

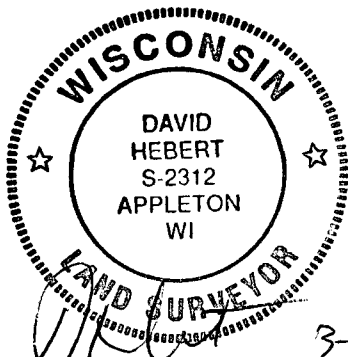

I, David Hebert, RLS, do hereby certify that this plat of
survey is a correct representation of the lands described.

HAI Hebert Associates, Inc.
LAND SURVEYING • SOIL TESTING
1110 W. Wisconsin Ave. 920-734-8373
Appleton, WI 54914 Fax: 920-734-3968

FOR:
Mr. John Shillinglaw
4421 Waite Lane
Madison, WI 53711

DATE: 3-21-13
DRAFTED BY: dh
SCALE: 1"=100'
DRAWING NUMBER:
13021A01