



CERTIFICATE OF SURVEY

Part of the former Chicago, Milwaukee, St. Paul and Pacific Railroad
Right-of-way, located in Government Lot 1 of Section 2, Township
20 North, Range 17 East, Town of Menasha, Winnebago County, WI

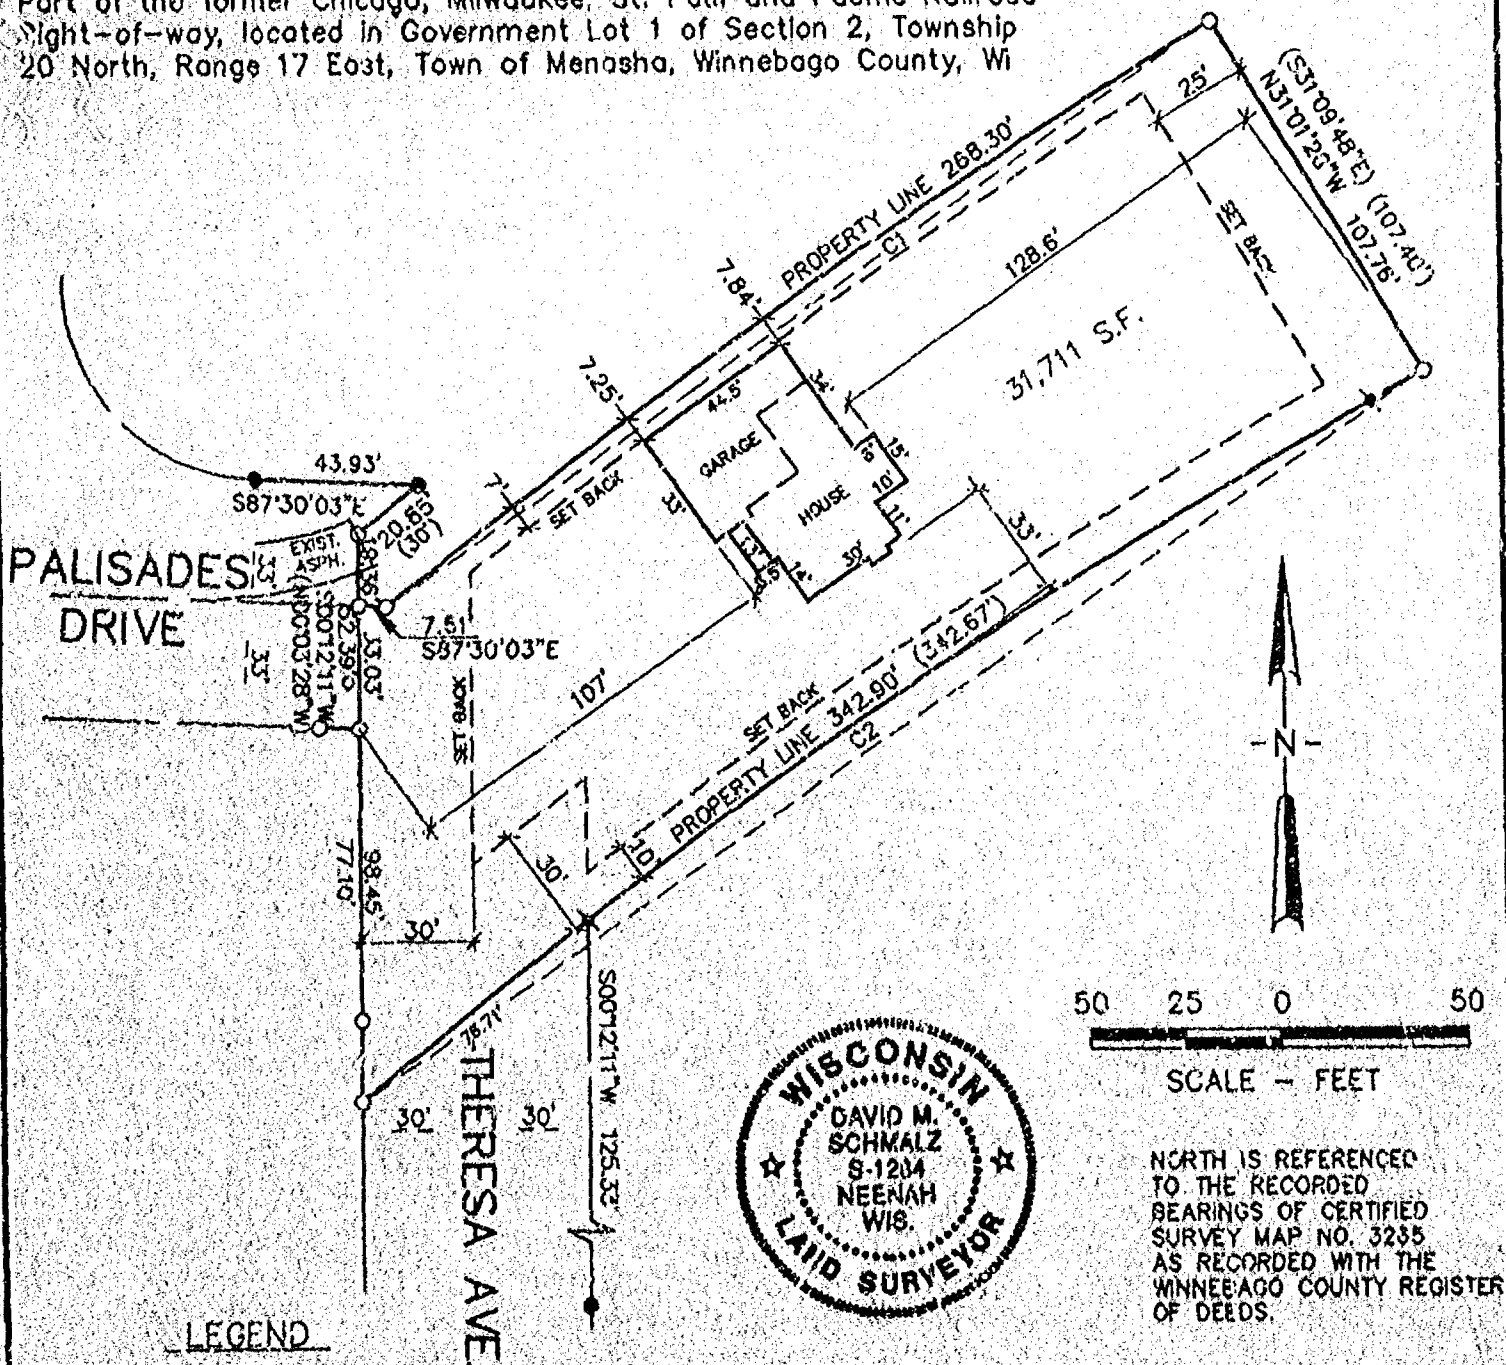

LEGEND

- - 3/4" x 24" ROUND IRON REBAR
WEIGHING 1.5 lbs./linear ft. SET
- ✱ - 1 1/4" ROUND STEEL REBAR FOUND
- ✱ - 3/4" ROUND STEEL REBAR FOUND
- - 1" PIPE FOUND
- ⊕ - CERTIFIED LAND CORNER
- () - RECORDED BEARING AND/OR DISTANCE
- S.F. - SQUARE FEET

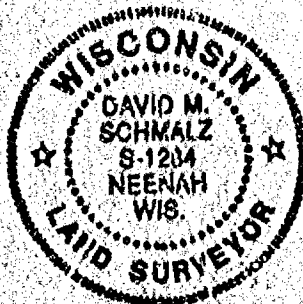

SURVEYOR'S CERTIFICATE

The property and existing Basement walls as shown and described on this map conform to all the Requirements for Setbacks for Winnebago, County and was surveyed under my direction and control according to the Wisconsin Administrative Code, Chapter A-E7 of Minimum Standards for Property Surveys, and is a correct representation of said survey, to the best of my knowledge and belief.

06-11-96 *David M. Schmalz*
Date Registered Land Surveyor

SURVEY FOR: RICHARD & MARY ANN TAPPA
2330 THERESA AVE.
APPLETON, WI 54915
PHONE # 739-8579

CURVE DATA:		RADIUS	CENTRAL ANGLE	CHORD BEARING	CHORD LENGTH	ARC LENGTH
CURVE	LOT					
C1	PARCEL	1953.50'	07°52'09"	N55°02'30"E	268.09'	268.30'
C2	PARCEL STREET	1841.50' 1841.50'	10°40'08" 02°23'12"	N55°48'37"E N51°40'09"E	342.40' 76.70'	342.90' 76.71'

McMAHON ■ ENGINEERS
■ ARCHITECTS
■ SCIENTISTS
ASSOCIATES, INC. ■ SURVEYORS
1445 McMahon Drive Neenah, WI 54956

Project No. _____ Date _____ Scale _____
Drawn By _____ Field Book _____ Page _____
Mailing Address:
P.O. Box 1025 Neenah, WI 54957-1025
TEL: 414-751-4200 FAX: 414-751-4284

File No.