


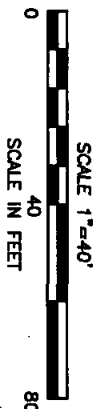


BEARINGS ARE REFERENCED TO
CERTIFIED SURVEY MAP NO. 2872



LEGEND

- 1" IRON PIPE SET, 24" LONG, WEIGHING 1,130 LBS. PER LIN. FOOT
- PK NAIL FOUND
- 3/4" REBAR FOUND
- 1" IRON PIPE FOUND
- 2" IRON PIPE FOUND
- CHISELED "X" FOUND
- GOVERNMENT CORNER
- FENCE LINE
- RECORDED AS

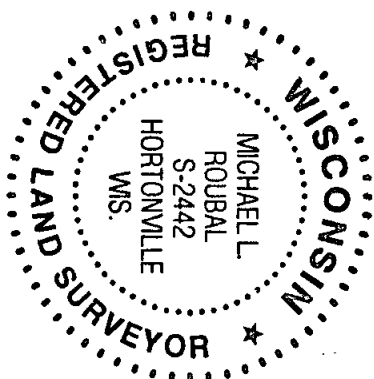


SURVEYOR'S CERTIFICATE

I, hereby certify that I have surveyed this property and this map is a true representation thereof and is, to the best of my knowledge and belief, a true and accurate representation thereof.

Dated this 27th day of May, 2004

Michael L. Roubal
Wisconsin Registered Land Surveyor

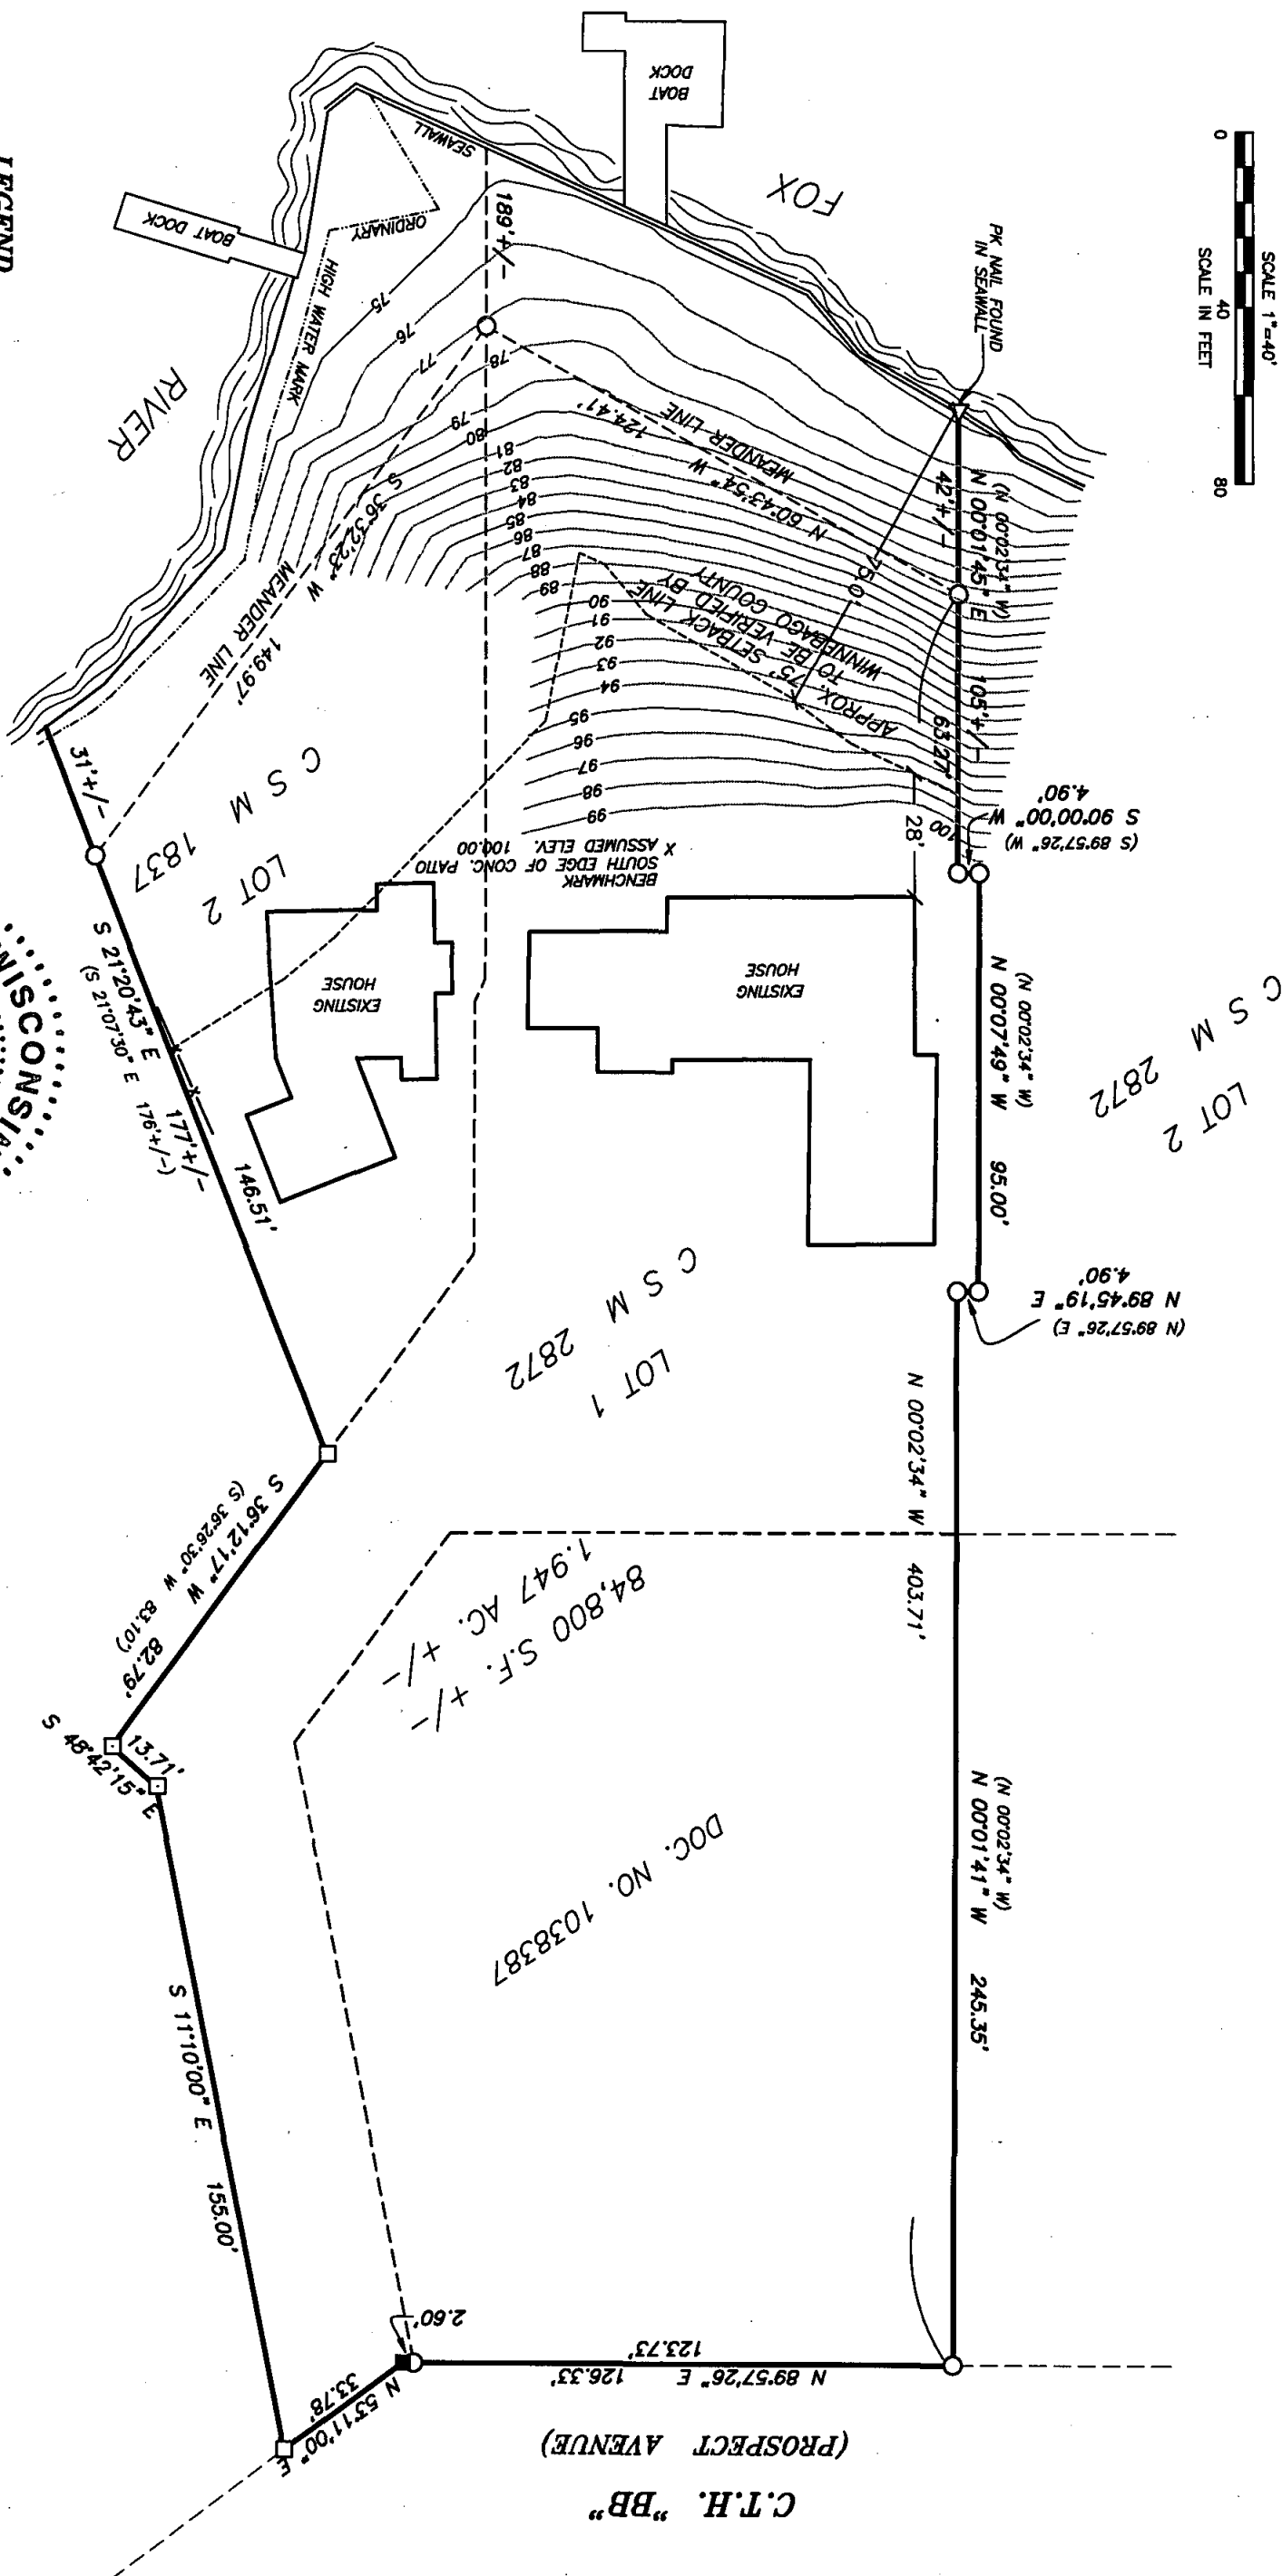

PLAT OF SURVEY

Lot 1, Certified Survey Map 2872, and Lot 2, Certified Survey Map 1837 and part of Government Lot 4 of Section 2, Town 20 North, Range 17 East, Town of Menasha, Winnebago County, Wisconsin

Survey for:
Bruce Douglas
2405 W. Prospect Ave.
Appleton, WI 54915

DRAWN BY	DATE	CHECKED	APPROVED	REVISION



Martenson & Eisele, Inc.
Planning - Surveying - Engineering - Architecture

1377 Midway Road, Menasha, WI 54952
Phone (920) 731-0381 Fax (920) 733-8578
www.martenson-eisele.com
info@martenson-eisele.com

SCALE	DATE
1"=40'	May 04
COMPUTER FILE	
20512.dwg	
DRAWING NO.	
269-512	