


PLAT OF SURVEY

ALL OF LOT 66 AND PART OF LOT 67, BLOCK 9, FIRST ADDITION TO THE PALISADES PLAT, AS DESCRIBED IN DOCUMENT NO. 1376719, BEING PART OF GOVERNMENT LOT 3, SECTION 2, TOWNSHIP 20 NORTH, RANGE 17 EAST, TOWN OF MENASHA, WINNEBAGO COUNTY, WISCONSIN.

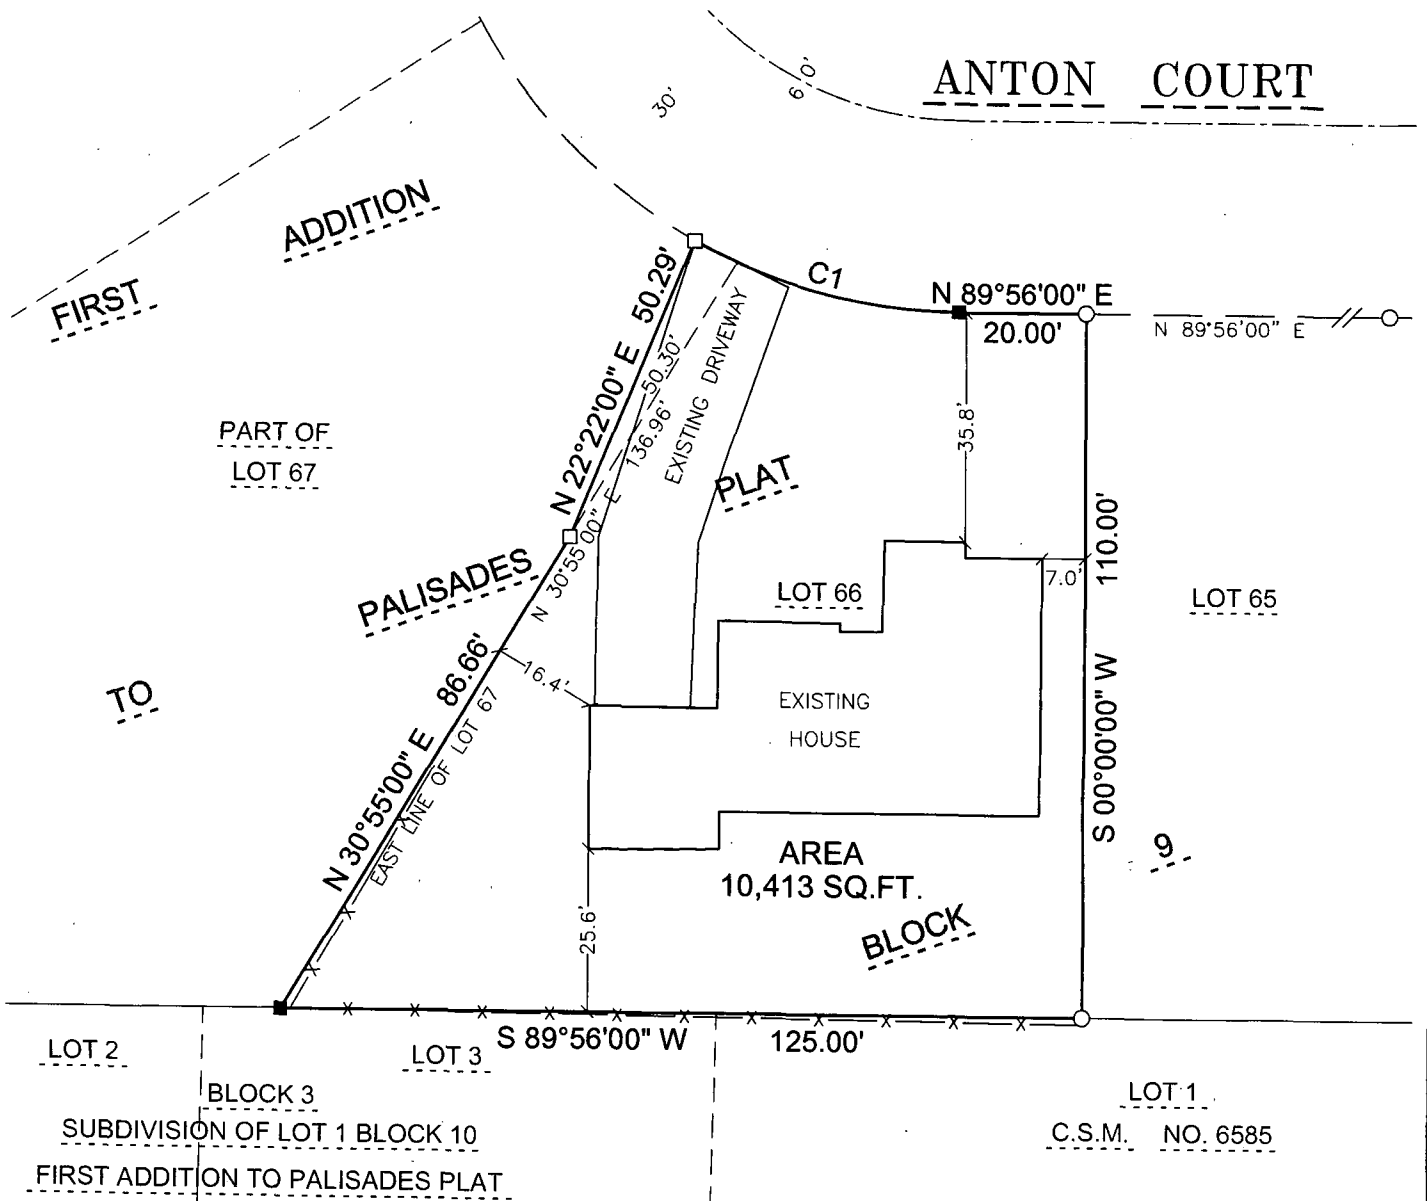


CURVE TABLE				
CURVE	RADIUS	DELTA	LENGTH	CHORD
1	85.00'	029°06'02"	43.17'	S 75°26'59" E, 42.71'

LEGEND

- 1" O.D. IRON PIPE SET, 18" LONG, WEIGHING 1.13 LBS. PER LINEAL FOOT
- 1" O.D. IRON PIPE FOUND
- 3/4" O.D. REBAR FOUND
- X — EXISTING FENCE LINE

BEARINGS ARE REFERENCED TO FIRST ADDITION TO PALISADES PLAT

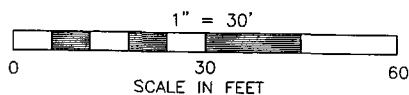


SURVEYOR'S CERTIFICATE

I, MICHAEL L. ROUBAL, HEREBY CERTIFY THAT I HAVE SURVEYED THIS PROPERTY AND THIS MAP IS A TRUE REPRESENTATION THEREOF AND IS, TO THE BEST OF MY KNOWLEDGE AND BELIEF, A TRUE AND ACCURATE REPRESENTATION THEREOF.

DATED THIS THE 18TH DAY OF JUNE, 2015

Michael L. Roubal

MICHAEL L. ROUBAL,
PROFESSIONAL WI LAND SURVEYOR S-2442

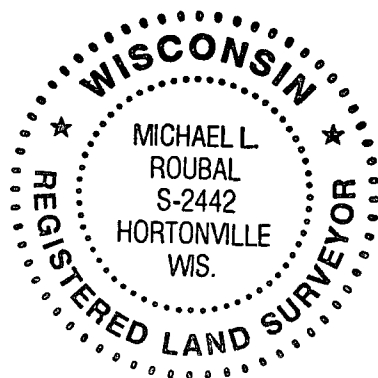

Martenson & Eisele, Inc.



1377 Midway Road
Menasha, WI 54952
www.martenson-eisele.com
info@martenson-eisele.com
920.731.0381 1.800.236.0381

Planning
Environmental
Surveying
Engineering
Architecture

SURVEY FOR:
PAULINE DELFELD
140 ANTON COURT
APPLETON, WI 54915

PROJECT NO. 1-0656-001
FILE 1-0656-001pos SHEET 1 OF 1
THIS INSTRUMENT WAS DRAFTED BY: A.Sedlar