


PLAT OF SURVEY

PART OF BLOCK 1 OF "BALDWIN HEIGHTS", IN SECTION 2, TOWNSHIP 20
NORTH, RANGE 17 EAST, CITY OF APPLETON, WINNEBAGO COUNTY, WISCONSIN.

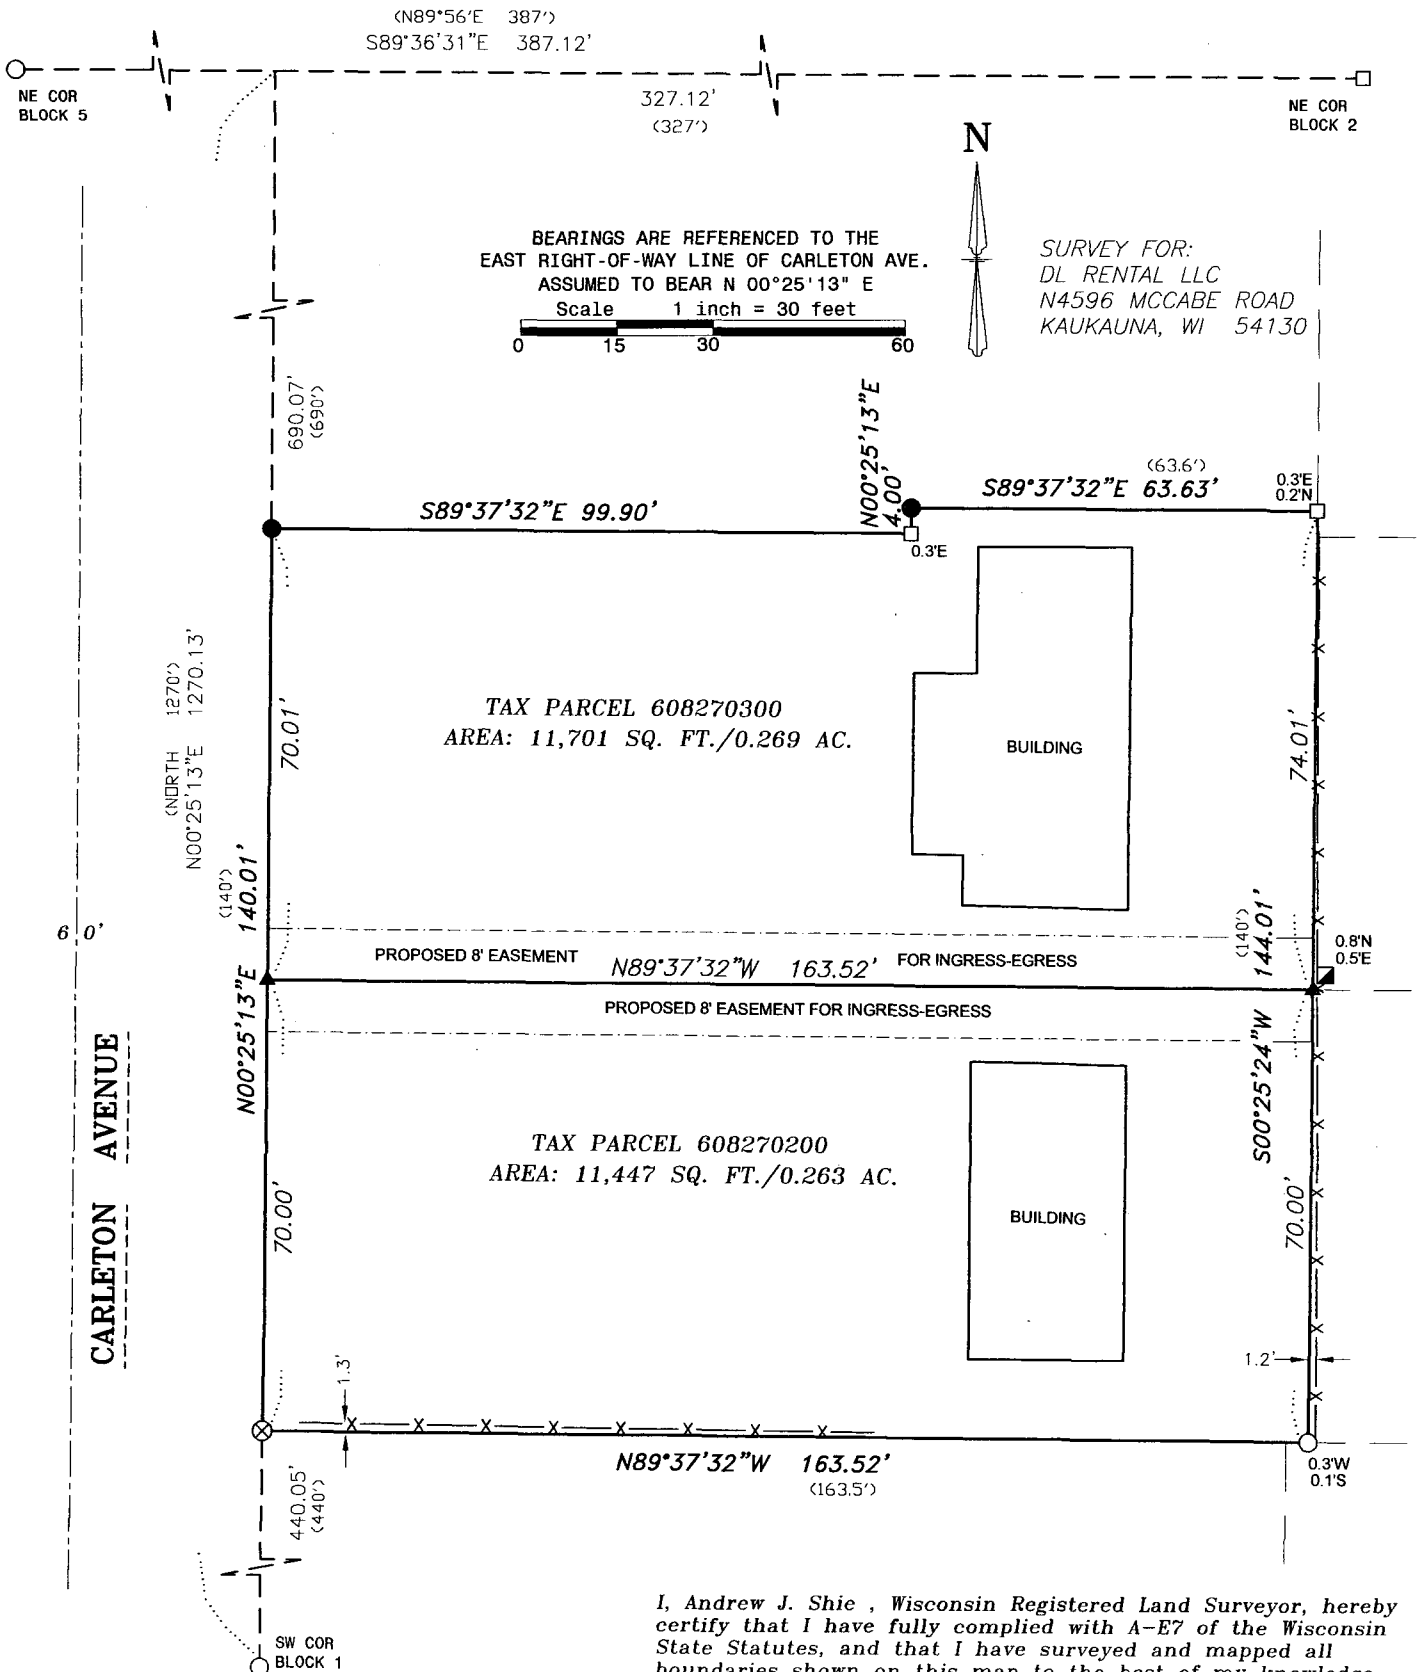

I, Andrew J. Shie, Wisconsin Registered Land Surveyor, hereby
certify that I have fully complied with A-E7 of the Wisconsin
State Statutes, and that I have surveyed and mapped all
boundaries shown on this map to the best of my knowledge
and belief.

Andrew J. Shie

10/30/2013

Andrew J. Shie
Wisconsin Registered Land Surveyor S-2504

Date

LEGEND

- 3/4" SOLID ROUND REBAR SET - 18" LONG,
WEIGHING 1.502 LBS./LIN. FT.
- ▲ RAILROAD SPIKE SET
- ⊗ CHISELED "+" SET
- 1-1/4" O.D. IRON PIPE FOUND
- 2" O.D. IRON PIPE FOUND
- 3/4" REBAR FOUND
- ×× FENCE LINE
- () RECORDED AS



2909 W TILLMAN ST.
APPLETON, WI 54914
(920) 410-3379
(920) 474-5025

mail@foxvalleylandsurveying.com
foxvalleylandsurveying.com

PROJECT NO. 201702-1

