


PLAT OF SURVEY

DESCRIPTION: THE EAST 1/2 OF LOT 7 OF BLOCK 5, IN BALDWIN HEIGHTS, TOWN OF MENASHA, WINNEBAGO COUNTY, WISCONSIN. BEING LANDS DESCRIBED IN DOCUMENT NUMBER 1191037.

LEGEND:

- = 3/4" X 24" SOLID ROUND IRON REBAR SET, WEIGHING 1.502 LBS. PER LIN. FT.
- = 1 1/4" SOLID ROUND IRON REBAR FOUND
- () = RECORDED AS BEARING

NORTH IS REFERENCED TO THE EAST LINE OF BLOCK 7, BALDWIN HEIGHTS, TOWN OF MENASHA, WINNEBAGO COUNTY, WISCONSIN WHICH IS RECORDED TO BEAR N00°00'00"E.

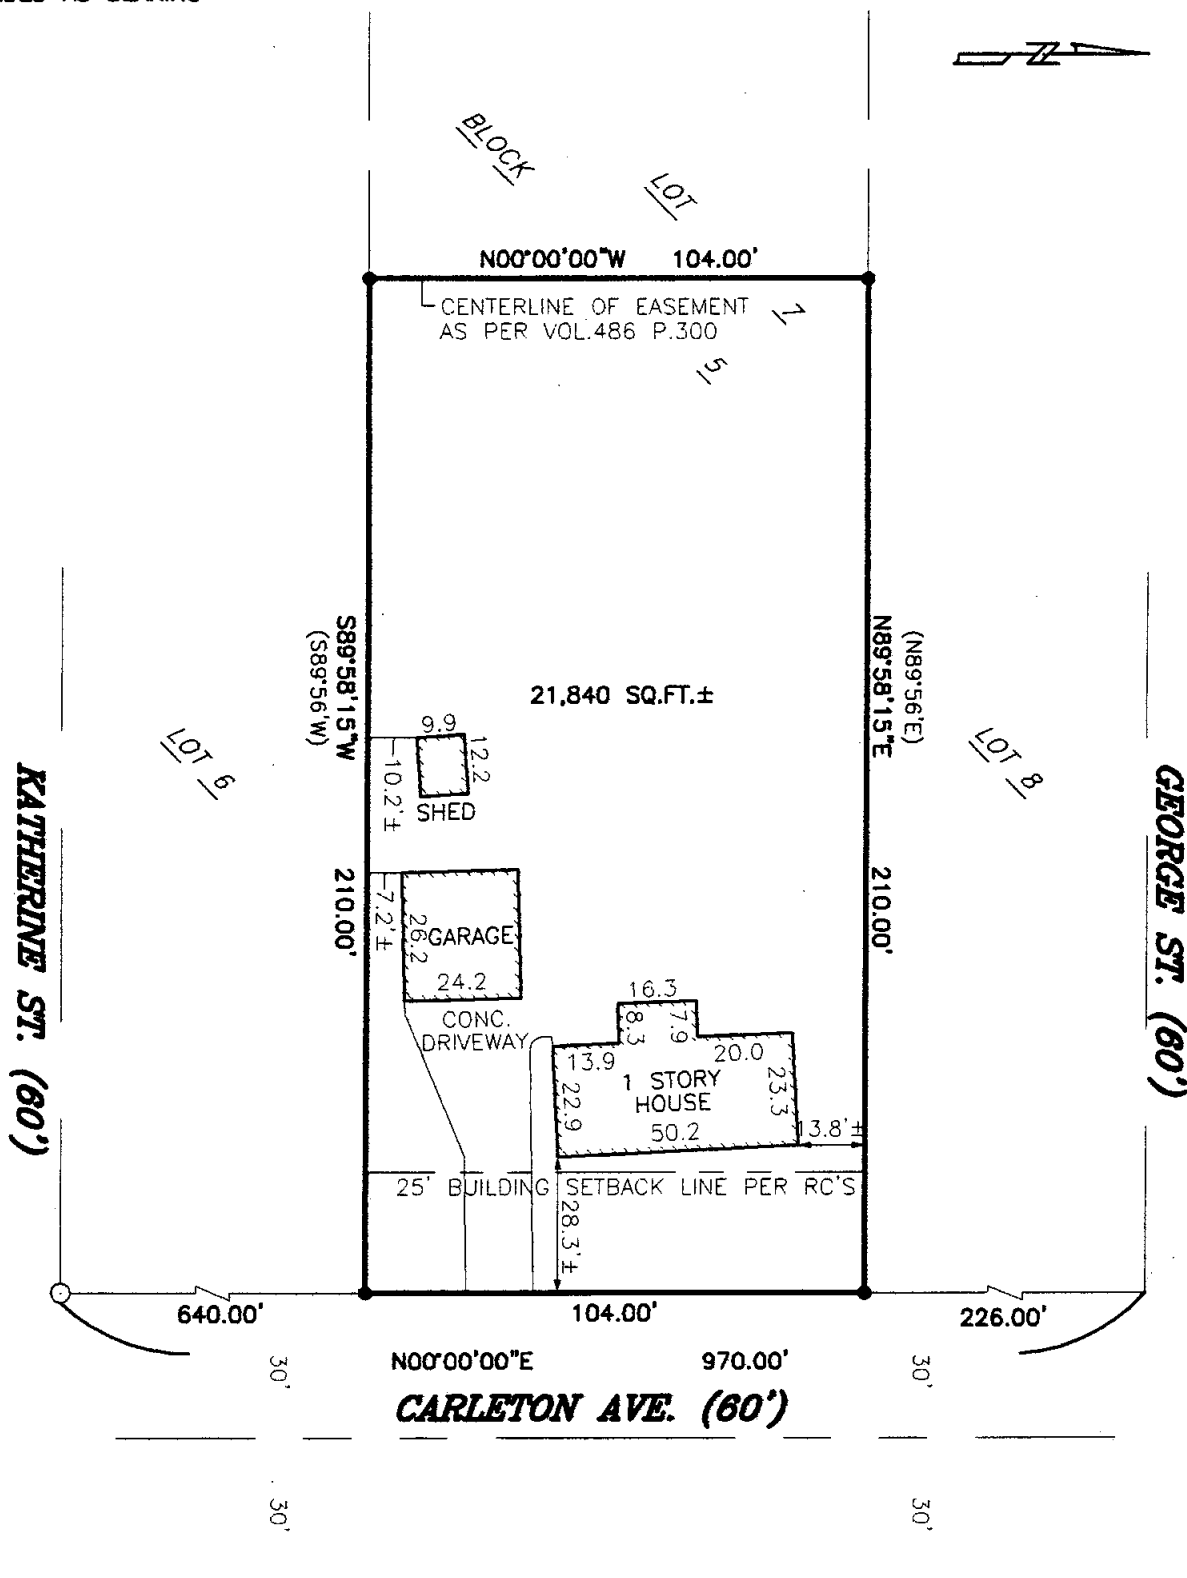

CLIENT:
SANDRA WEYENBERG
2425 CARLETON AVE.
APPLETON, WI 54915



I HEREBY CERTIFY THAT I HAVE SURVEYED THE ABOVE DESCRIBED PROPERTY AS SHOWN ACCORDING TO THE OFFICIAL RECORDS AND THAT THIS PLAT OF SURVEY IS A CORRECT REPRESENTATION OF SAID SURVEY

Keith J. Valentyne 8-17-04
KEITH J. VALENTYNE, RL3-2198 DATED



CAROW LAND SURVEYING CO., INC.

615 N. LYNNDAL DRIVE, P.O. BOX 1297
APPLETON, WISCONSIN 54912-1297
PHONE 920-731-4168 FAX 731-5673

SCALE

1" = 40'

DRAWN BY

kv-nt DGV

PROJECT NO.

A047.7