


PLAT OF SURVEY

THE NORTH 69 FEET OF THE WEST 1/2 OF LOT 7, BLOCK 5, IN BALDWIN HEIGHTS, TOWN OF MENASHA,
WINNEBAGO COUNTY, WISCONSIN.

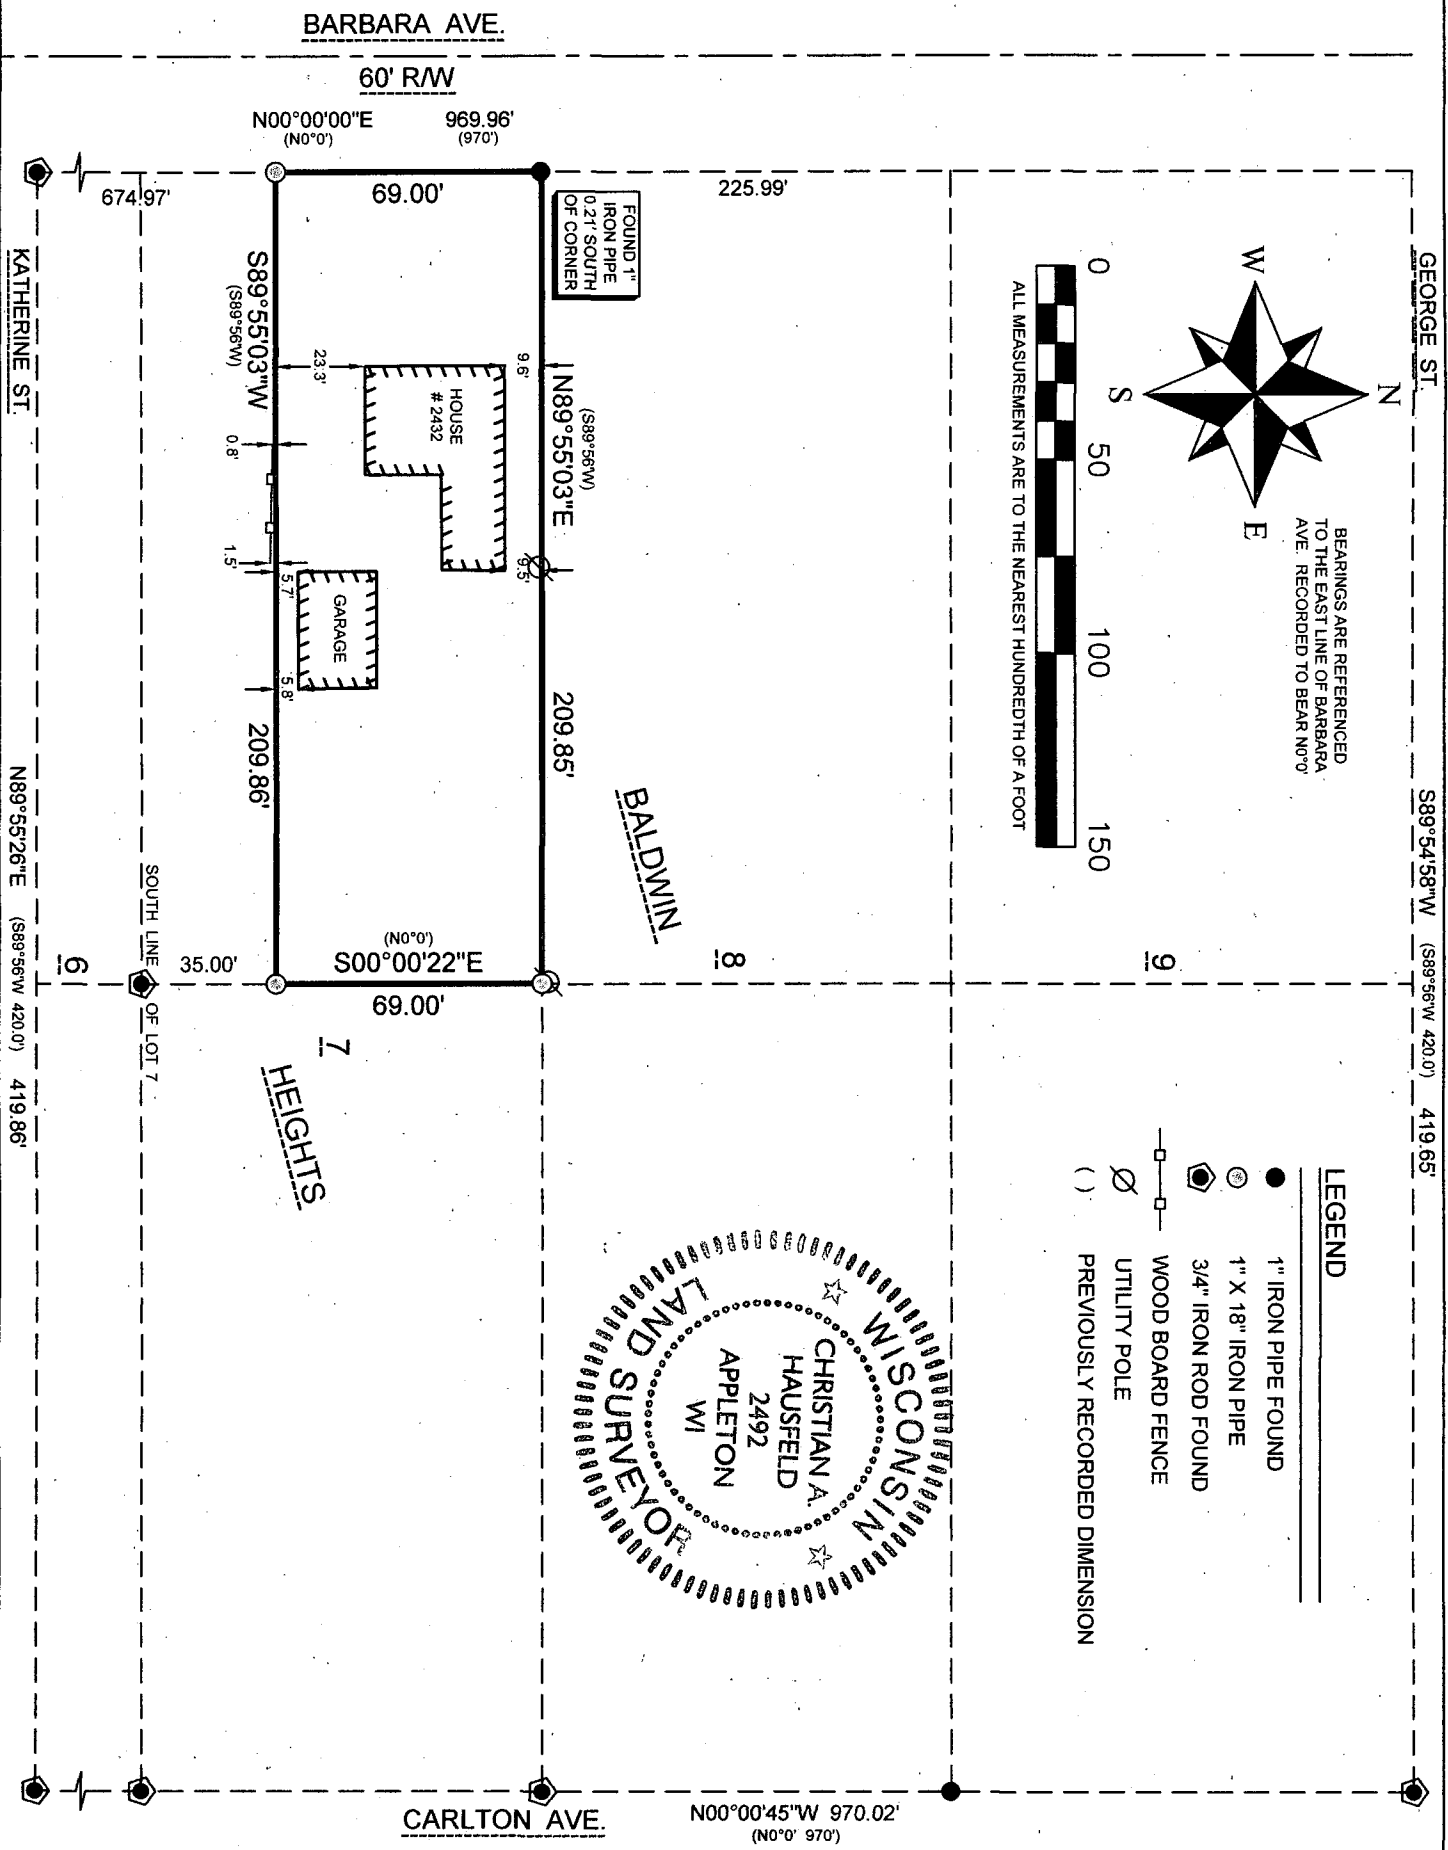


SURVEYOR'S CERTIFICATE:
I, CHRISTIAN A. HAUSFELD, WISCONSIN REGISTERED LAND SURVEYOR, HEREBY CERTIFY THAT I HAVE SURVEYED THE ABOVE DESCRIBED PROPERTY AND THAT THE MAP SHOWN IS A TRUE AND ACCURATE REPRESENTATION THEREOF TO THE BEST OF MY KNOWLEDGE AND BELIEF.

DATED THIS 3rd DAY OF August 2013

Christian A. Hausfeld

WISCONSIN REGISTERED LAND SURVEYOR S-2492
CHRISTIAN A. HAUSFELD

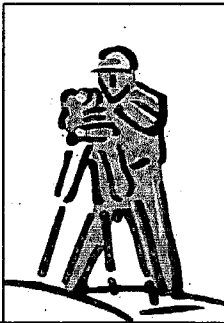

PRECISION LAND SURVEYING, LLC		
1024 W. TAYLOR ST. APPLETON, WI (920) 205-4895		
DRAWN BY CAH	DATE 8/03/2013	SURVEY FOR BILL KEEPERS
APPROVED CAH	DATE 8/03/2013	1639 S. PARK AVE. NEENAH, WI 54956
SCALE 1" = 50'	SHEET 1 OF 1	PROJECT NO. 8354