

NORTH LINE OF THE S.E. 1/4 OF SECTION 2

4' concrete median island
concrete pavement with asphalt overlay
C.T.H. "P" (width varies)

EAST 1/4 CORNER OF
SECTION 2-20-17


LEGEND

- BERNTSEN MONUMENT FOUND
- 3/4" x 24" SOLID ROUND REBAR SET
- IRON ROD FOUND
- RAILROAD SPIKE FOUND
- RIGHT-OF-WAY POST
- POWER POLE
- LIGHT POLE
- TRAFFIC LIGHT
- T/C = TOP OF CURB
- DOWN GUY
- 0.6" IRON PIPE - 4' HIGH FILLED WITH CONCRETE

DESCRIPTION: LANDS DESCRIBED IN DOCUMENT NO. 572454. BEING PART OF THE NE 1/4 OF THE SE 1/4 OF SECTION 2, T20N, R17E, TOWN OF MENASHA, WINNEBAGO COUNTY, WISCONSIN.

NOTE: CONTACT ALL UTILITY COMPANIES BEFORE CONSTRUCTION FOR EXACT LOCATION OF UTILITY LINES.

concrete walk & canopy
B.M. FIRST FLOOR
= 100.00
ASSUMED
HOME
FURNITURE
STORE

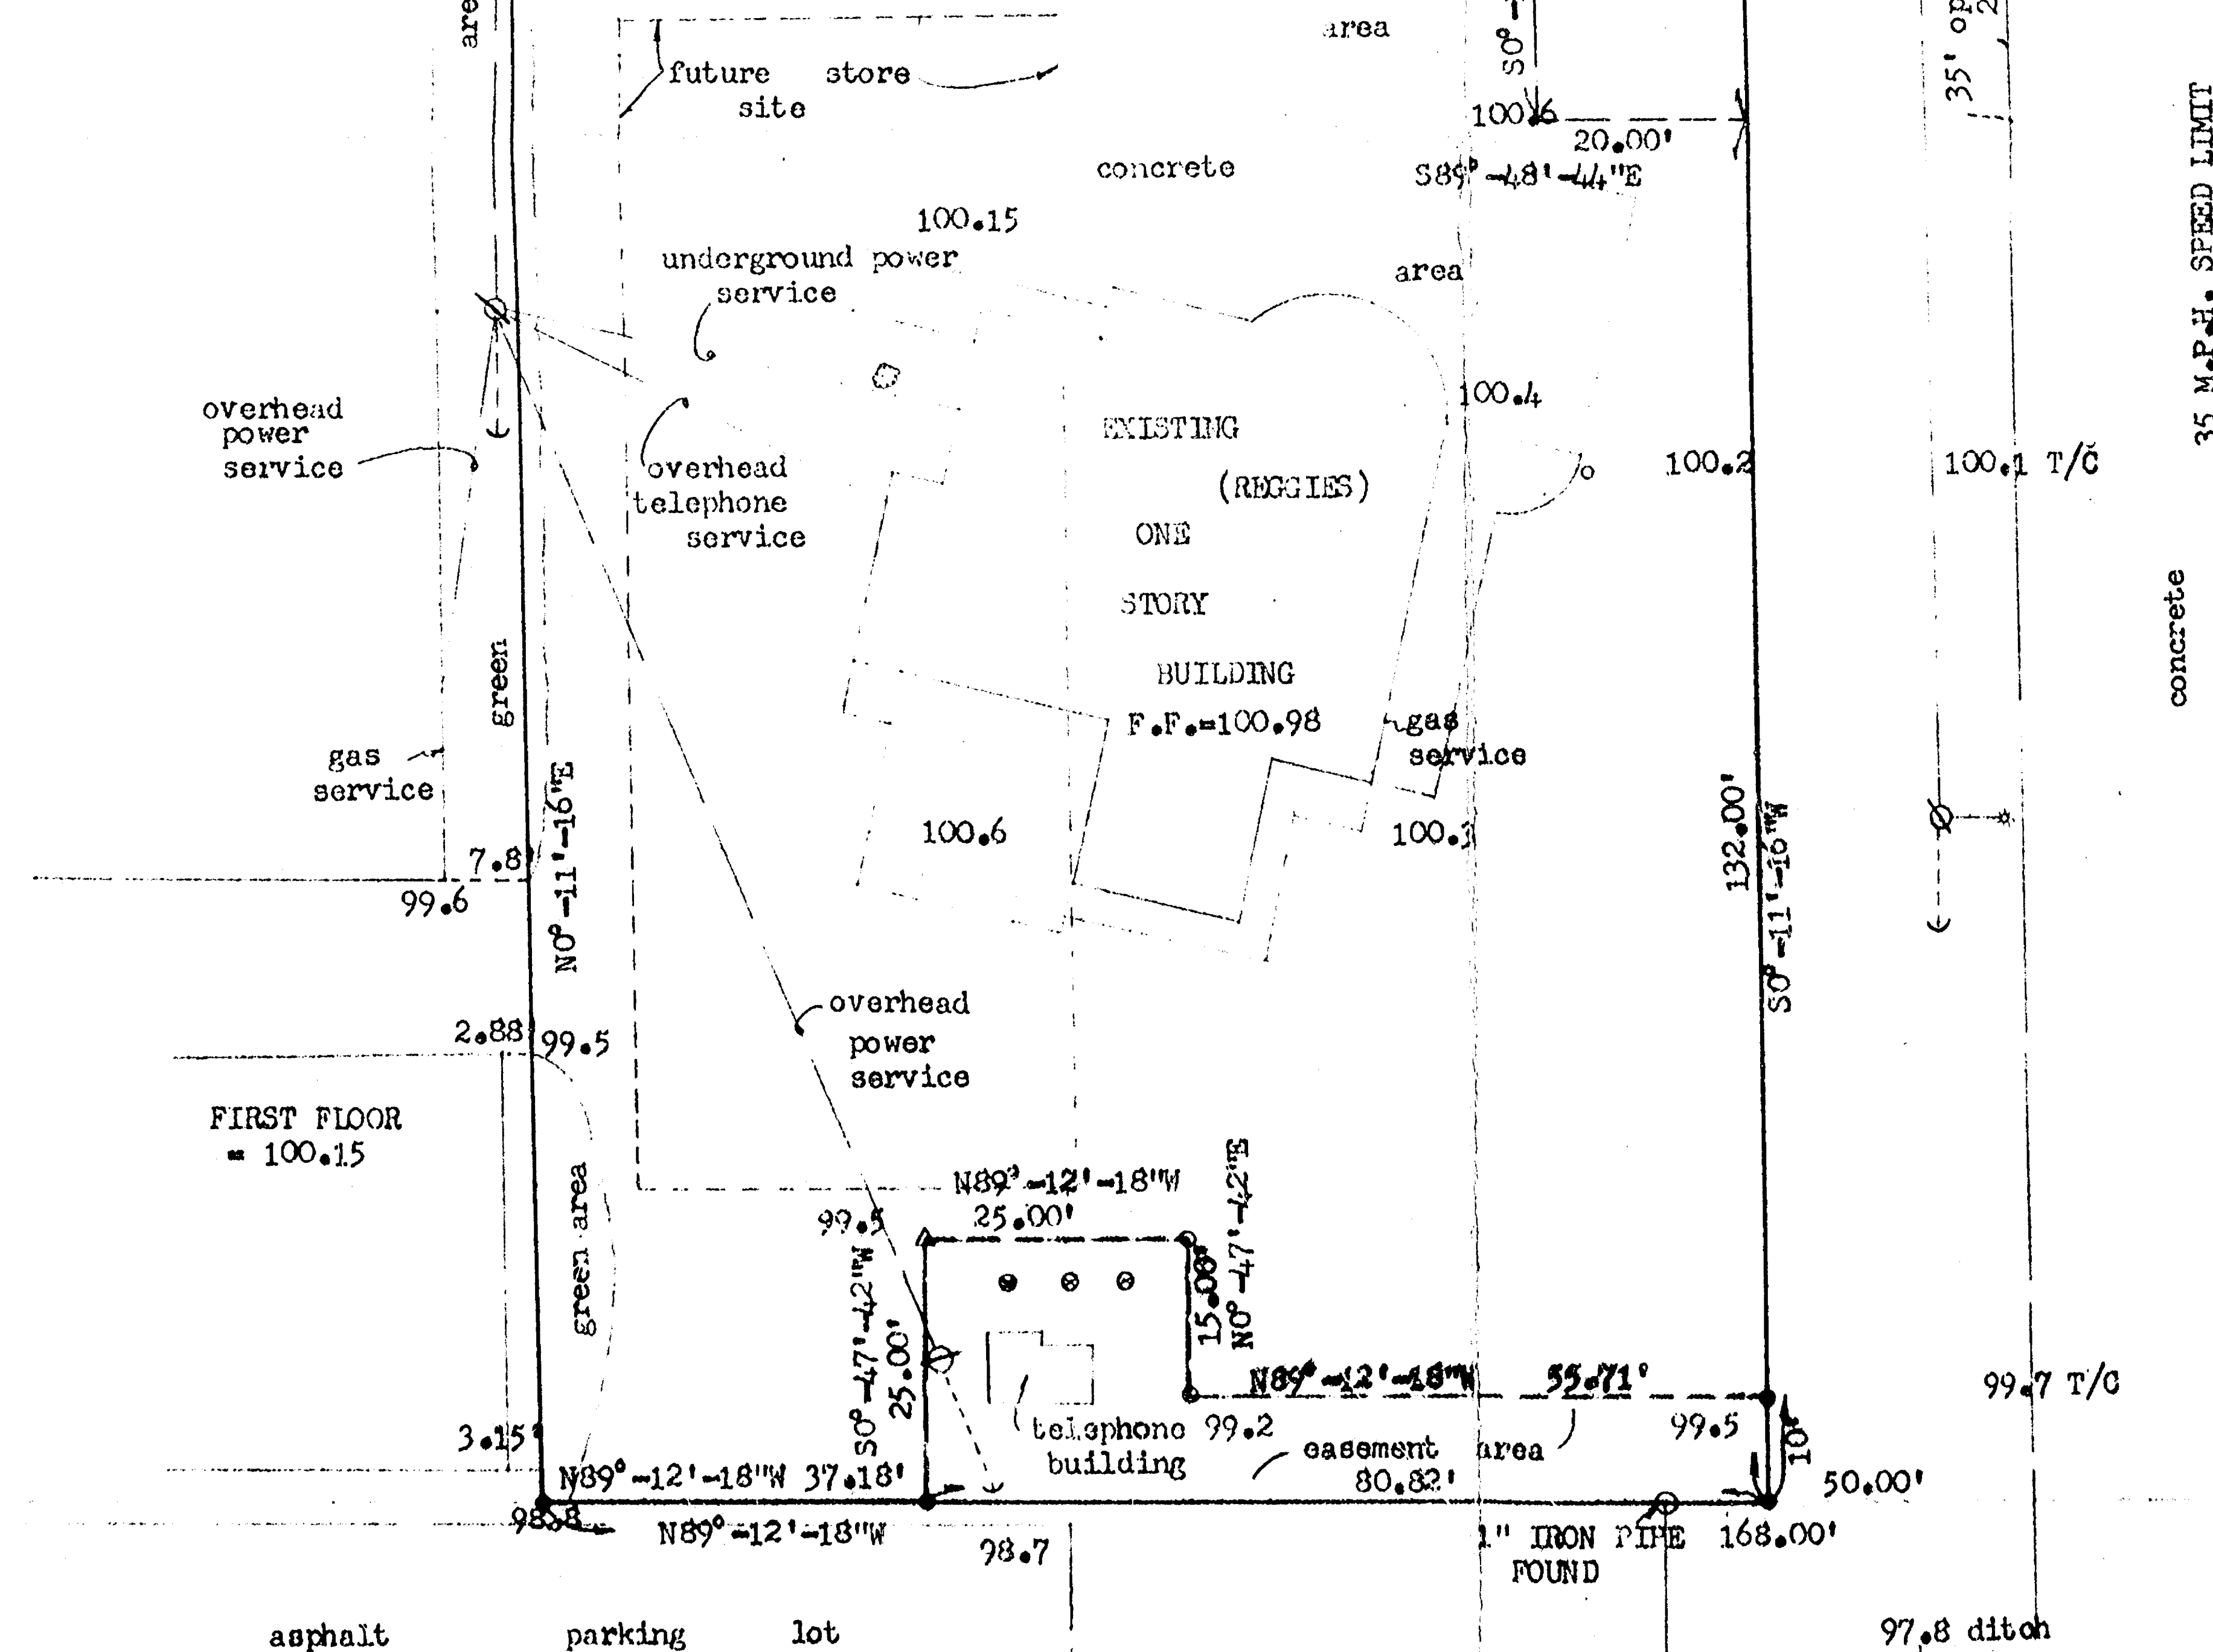

EAST LINE OF THE S.E. 1/4 OF SECTION 2
CENTERLINE OF S.T.H. "47" (width varies)



I HEREBY CERTIFY THAT I HAVE SURVEYED THE ABOVE DESCRIBED PROPERTY AND THE ABOVE MAP IS A TRUE REPRESENTATION THEREOF AND SHOWS THE SIZE AND LOCATION OF THE PROPERTY, ITS EXTERIOR BOUNDARIES, THE LOCATION AND DIMENSIONS OF ALL VISIBLE STRUCTURES, FENCES, APPARENT EASEMENTS AND ROADWAYS AND VISIBLE ENCROACHMENTS, IF ANY.

THIS SURVEY IS MADE FOR THE EXCLUSIVE USE OF THE PRESENT OWNERS OF THE PROPERTY, AND ALSO THOSE WHO PURCHASE, MORTGAGE OR GUARANTEE THE TITLE THEREIN WITHIN ONE (1) YEAR FROM THE DATE HEREON, AND AS TO THEM I HEREBY CERTIFY THAT SAID SURVEY AND THE ABOVE MAP WERE MADE IN ACCORDANCE WITH ACCEPTABLE PROFESSIONAL STANDARDS AND THAT THE INFORMATION CONTAINED HEREON IS, TO THE BEST OF MY KNOWLEDGE, INFORMATION AND BELIEF, A TRUE AND ACCURATE REPRESENTATION THEREOF.

Robert F. Reider 8-24-87

TOLERANCES (EXCEPT AS NOTED)		REVISIONS		MARKS & ASSOCIATES	
DECIMAL		NO.	DATE	BY	1500 N. CASALOMA DR., APPLETON, WIS. 54915
±		1			CARON LAND SURVEYING CO., INC.
FRACTIONAL		2			P.O. BOX 1297, 1837 W. WIS. AVE.
±		3			APPLETON, WISCONSIN 54912-1297
ANGULAR		4			DRAWN BY RFR SCALE 1"=20'
±		5			CHK'D LEC DATE 8-21-87 MATERIAL
					TRACED APP'D RFR DRAWING NO.
					A878-133