


SURVEYOR'S CERTIFICATE

The property as shown and described on this map was surveyed under my direction and control according to the Wisconsin Administrative Code, Chapter A-8.7 of Minimum Standards for Property Surveys and is a correct representation of said survey, to the best of my knowledge and belief.



James B. Mayer
April 7, 1998

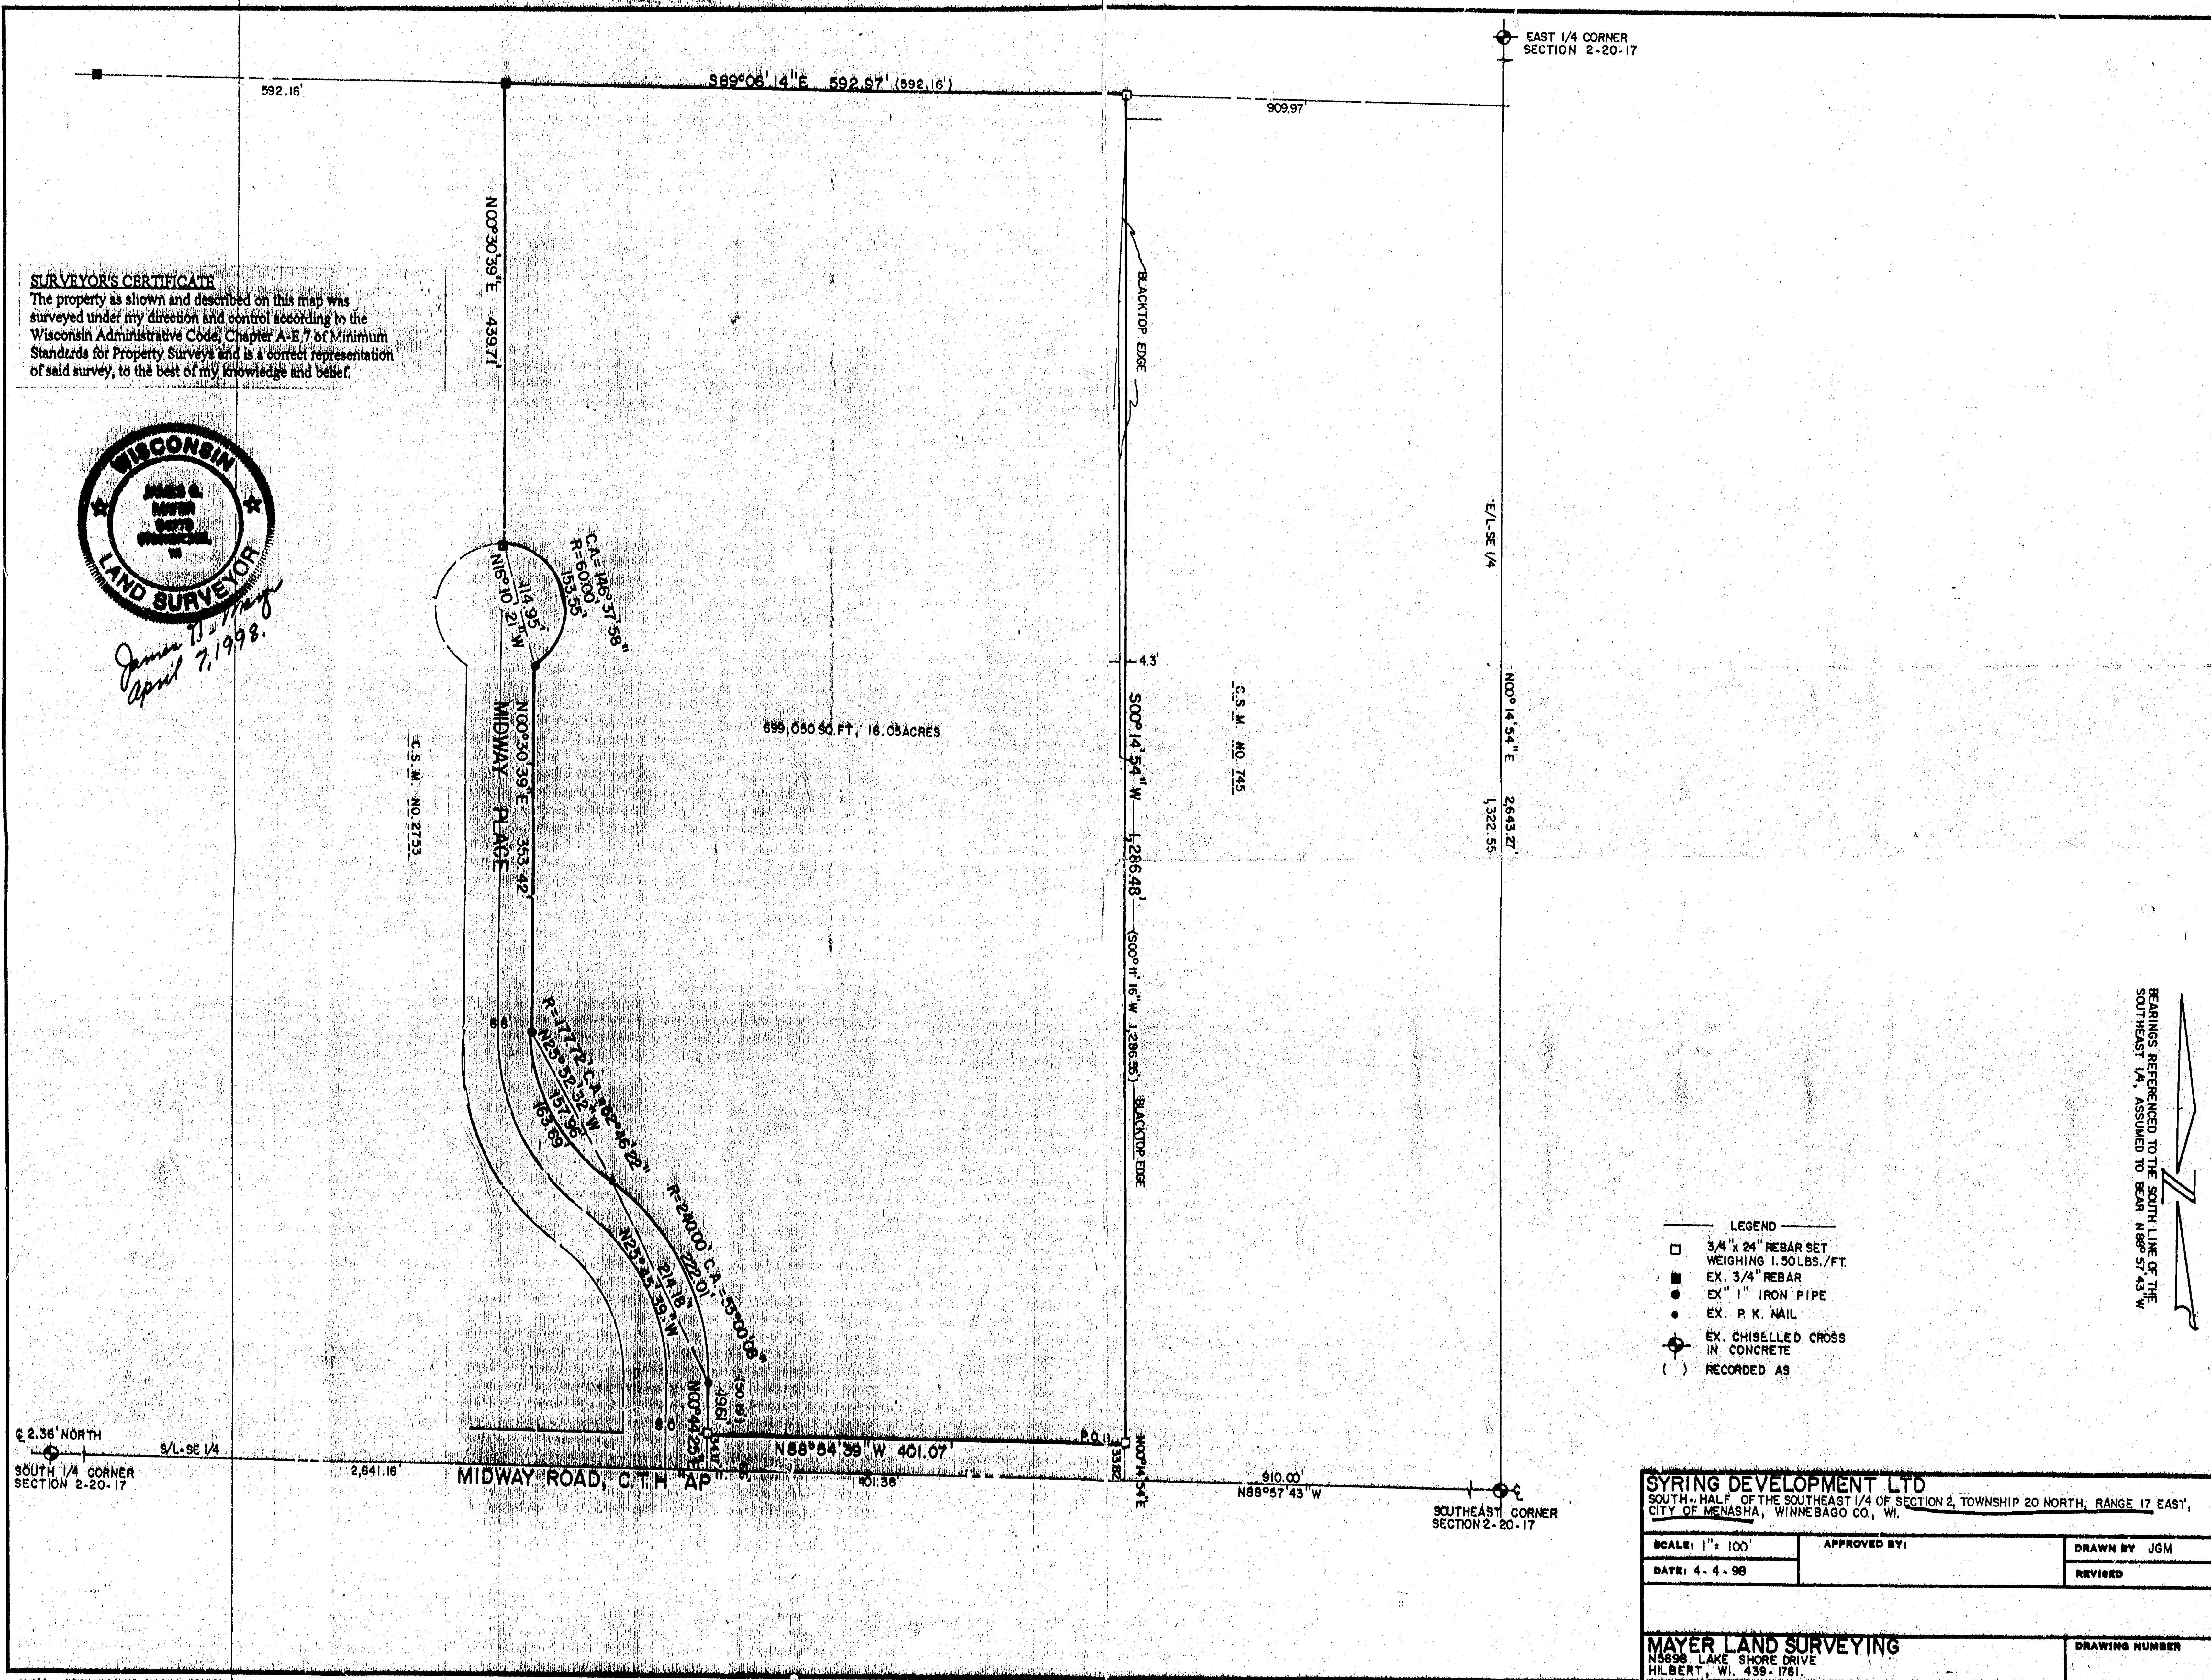

- LEGEND**
- 3/4" x 24" REBAR SET WEIGHING 1.50 LBS./FT.
 - EX. 3/4" REBAR
 - EX. 1" IRON PIPE
 - EX. P. K. NAIL
 - ⊕ EX. CHISELLED CROSS IN CONCRETE
 - () RECORDED AS

SYRING DEVELOPMENT LTD SOUTH 1/2 OF THE SOUTHEAST 1/4 OF SECTION 2, TOWNSHIP 20 NORTH, RANGE 17 EAST, CITY OF MENASHA, WINNEBAGO CO., WI.		
SCALE: 1" = 100' DATE: 4-4-98	APPROVED BY:	DRAWN BY: JGM REVISED:
MAYER LAND SURVEYING N5898 LAKE SHORE DRIVE HILBERT, WI. 53121		DRAWING NUMBER

CITY OF MENASHA - SEC 2 T20 R17