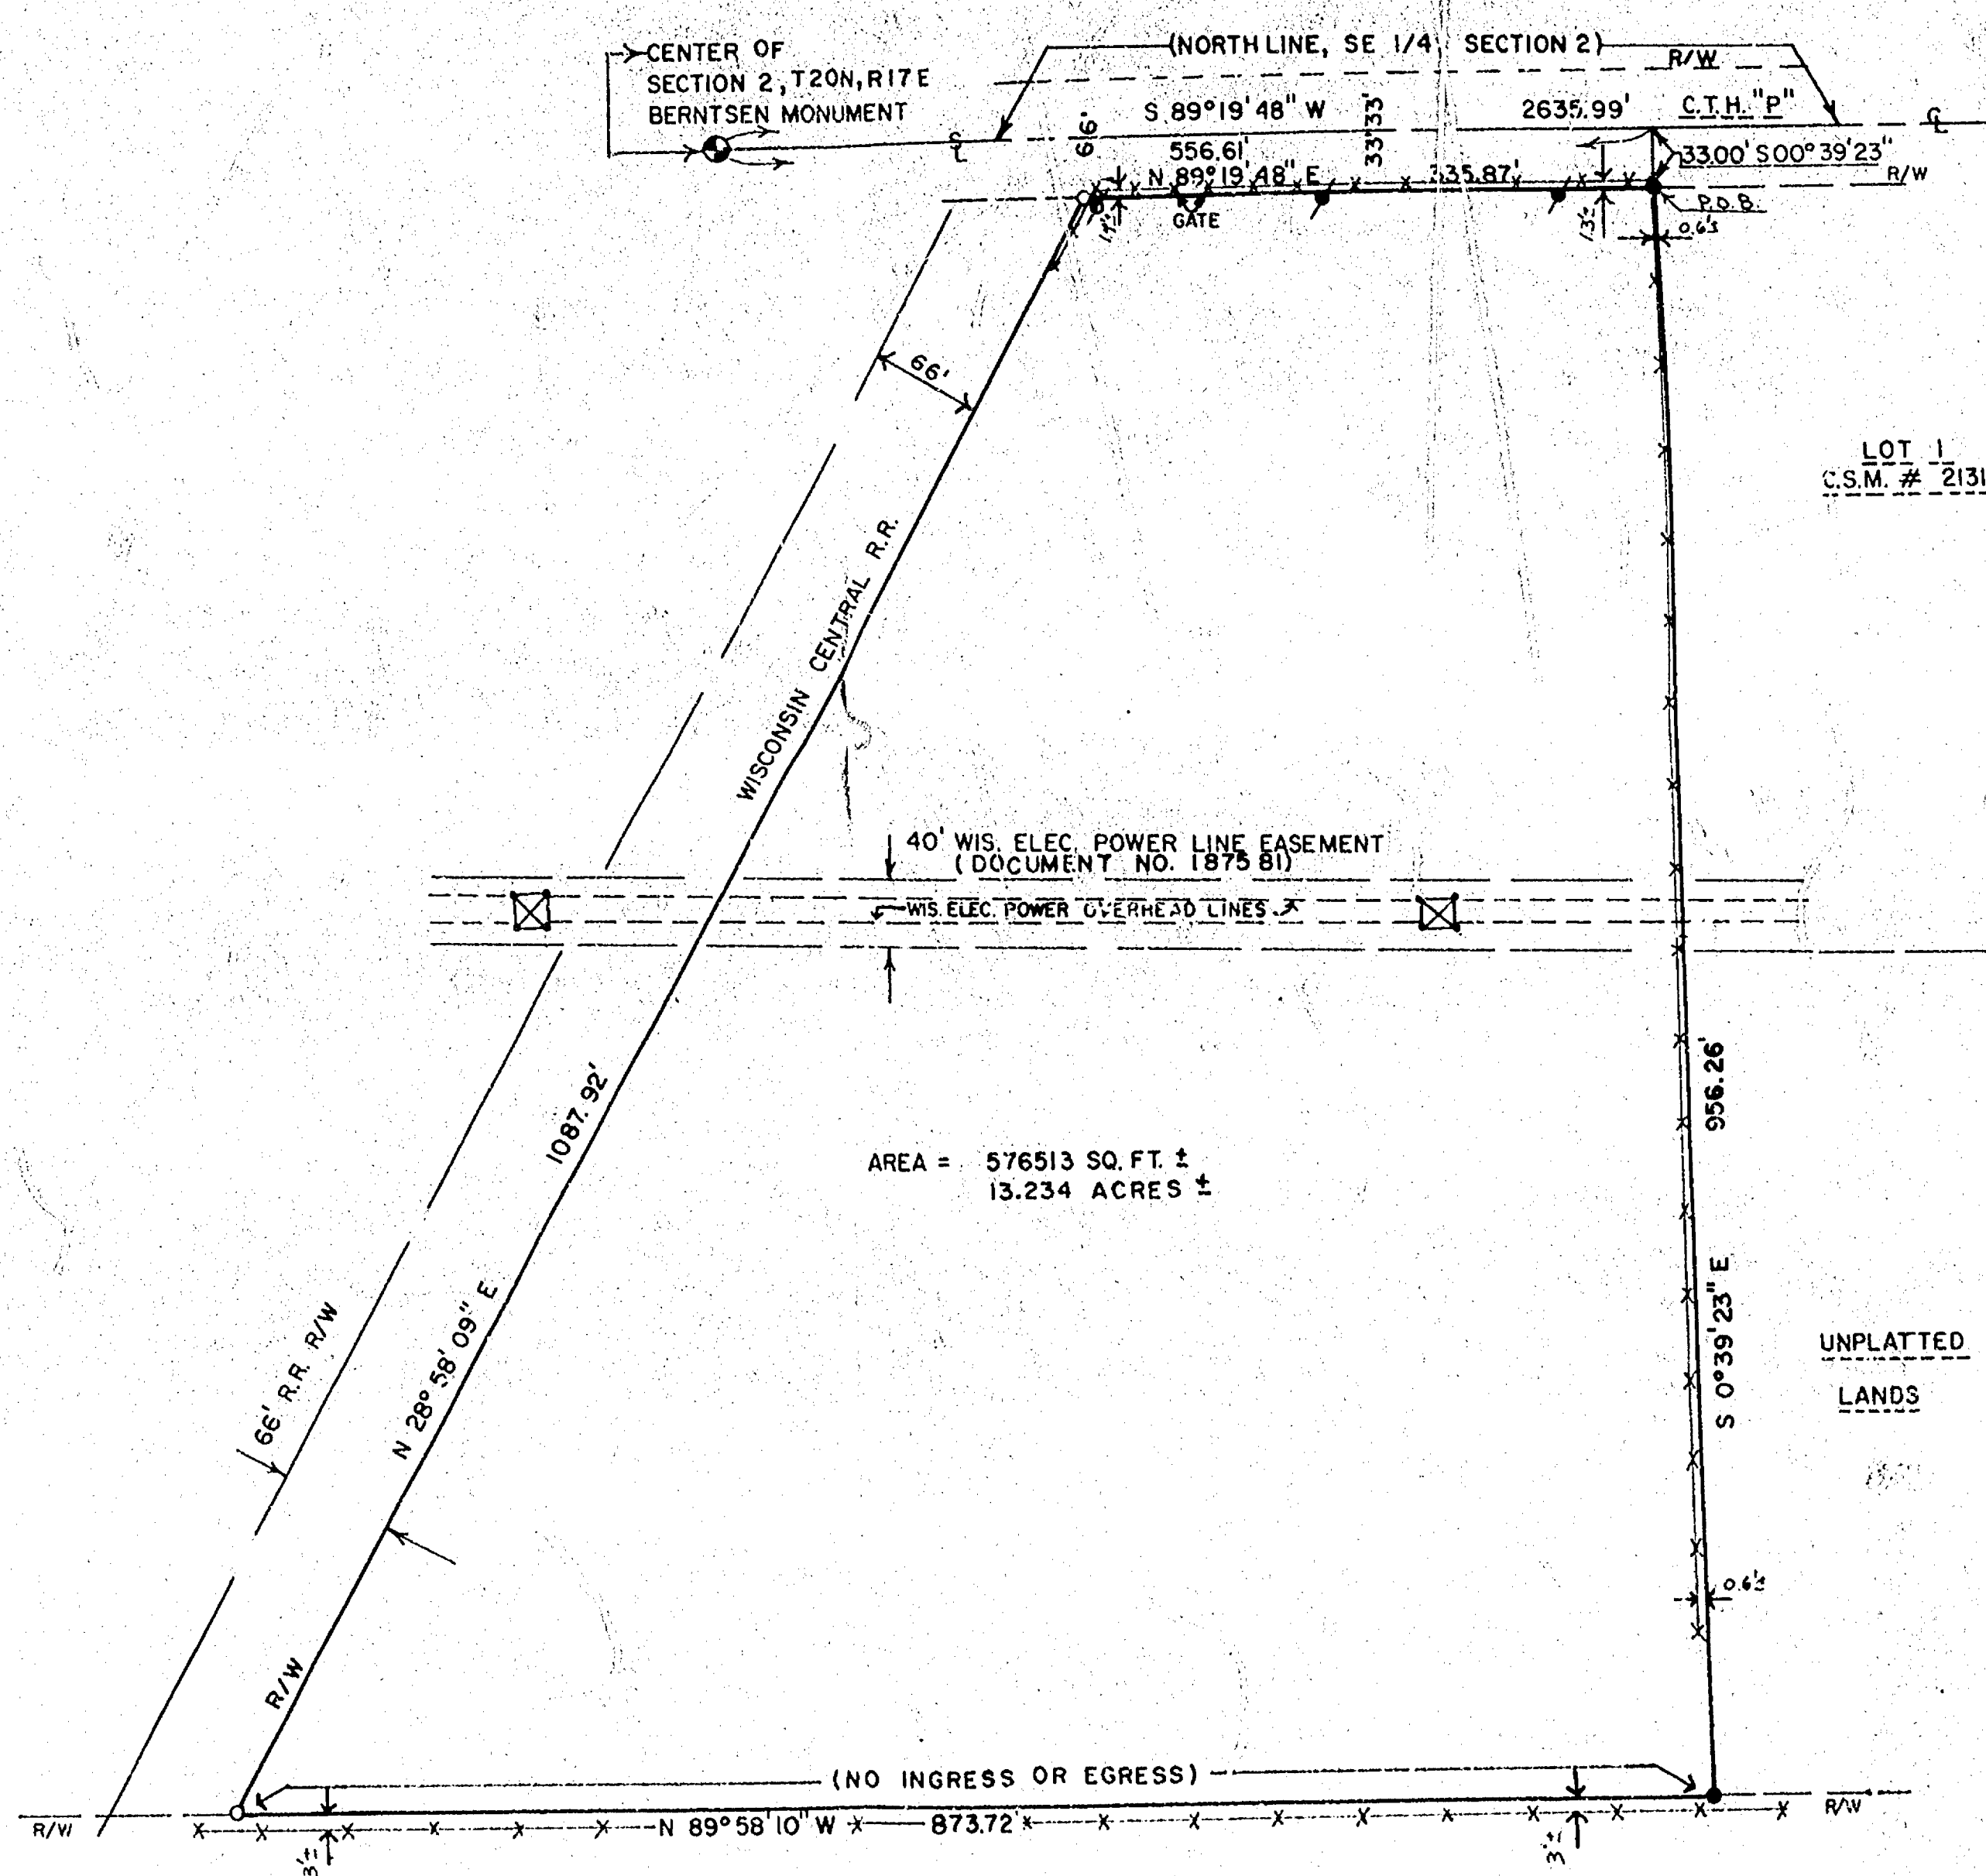


NORTH IS REFERENCED TO THE NORTH LINE OF THE SOUTHEAST 1/4 OF SECTION 2 WHICH IS ASSUMED TO BEAR S 89°19'48" W.

LEGEND

- 3/4" REBAR FOUND
- 3/4" REBAR SET (24" LONG, 1.502 #/LIN. FT.)
- SECTION MONUMENT
- DENOTES SECTION LINE
- DENOTES POWER POLE
- DENOTES CHAINLINK FENCE
- DENOTES CENTER LINE
- DENOTES RIGHT-OF-WAY
- DENOTES TRANSMISSION TOWERS

DESCRIPTION OF SURVEYED LANDS

ALL THAT PART OF THE NW 1/4 OF THE SE 1/4 AND NE 1/4 OF THE SW 1/4 OF SECTION 2, T20N, R17E, CITY OF MENASHA, WINNEBAGO COUNTY, WISCONSIN, BOUNDED AND DESCRIBED AS FOLLOWS:


COMMENCING AT THE CENTER OF SAID SECTION 2; THENCE N89°19'48"E ALONG THE NORTH LINE OF THE SE 1/4 OF SAID SECTION 2 A DISTANCE OF 556.61 FEET; THENCE S0°39'23"E 33.00 FEET TO THE POINT OF BEGINNING; THENCE CONTINUING S0°39'23"E 956.26 FEET; THENCE N89°58'10"W 873.72 FEET; THENCE N28°58'09"E 1087.92 FEET; THENCE N89°19'48"E 335.87 FEET TO THE POINT OF BEGINNING CONTAINING 13.234 ACRES MORE OR LESS AND BEING SUBJECT TO EASEMENTS, COVENANTS, AND RESTRICTIONS OF RECORD.

I, DAVID J. SCHROEDER, STATE OF WISCONSIN REGISTERED LAND SURVEYOR NO. S-1912 DO HEREBY CERTIFY THAT I HAVE SURVEYED THE LANDS SHOWN HEREON. ACCORDING TO THE OFFICIAL RECORDS AND THAT THIS MAP IS A TRUE AND ACCURATE REPRESENTATION THEREOF.

DAVID J. SCHROEDER, RLS NO. S-1912

DATED 4/14/92

TRI-COUNTY EXPRESSWAY SH 441

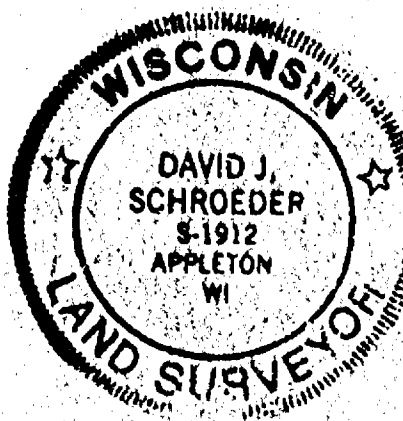

303 S. BLUEMOUND DR.
APPLETON, WI 54914
PHONE (414) 739-7814
FAX (414) 739-7765

OMNI
ENGINEERS

REMANANT PARCEL SURVEY NO. 21
FOR WINNEBAGO COUNTY HIGHWAY DEPARTMENT
C/O RAY GRIGAR

DATE
4/1/92
PROJECT NO.
S-2641 B
FILE NO.
CAD FILE NAME
SHEET
1 of 1
REVISIONS

City of Menasha Sec 2 1200' E