


PLAT OF SURVEY

Part of the Northwest 1/4 of the Southwest 1/4 of Section 2, Town 20 North, Range 17 East, Town of Menasha, Winnebago County, Wisconsin

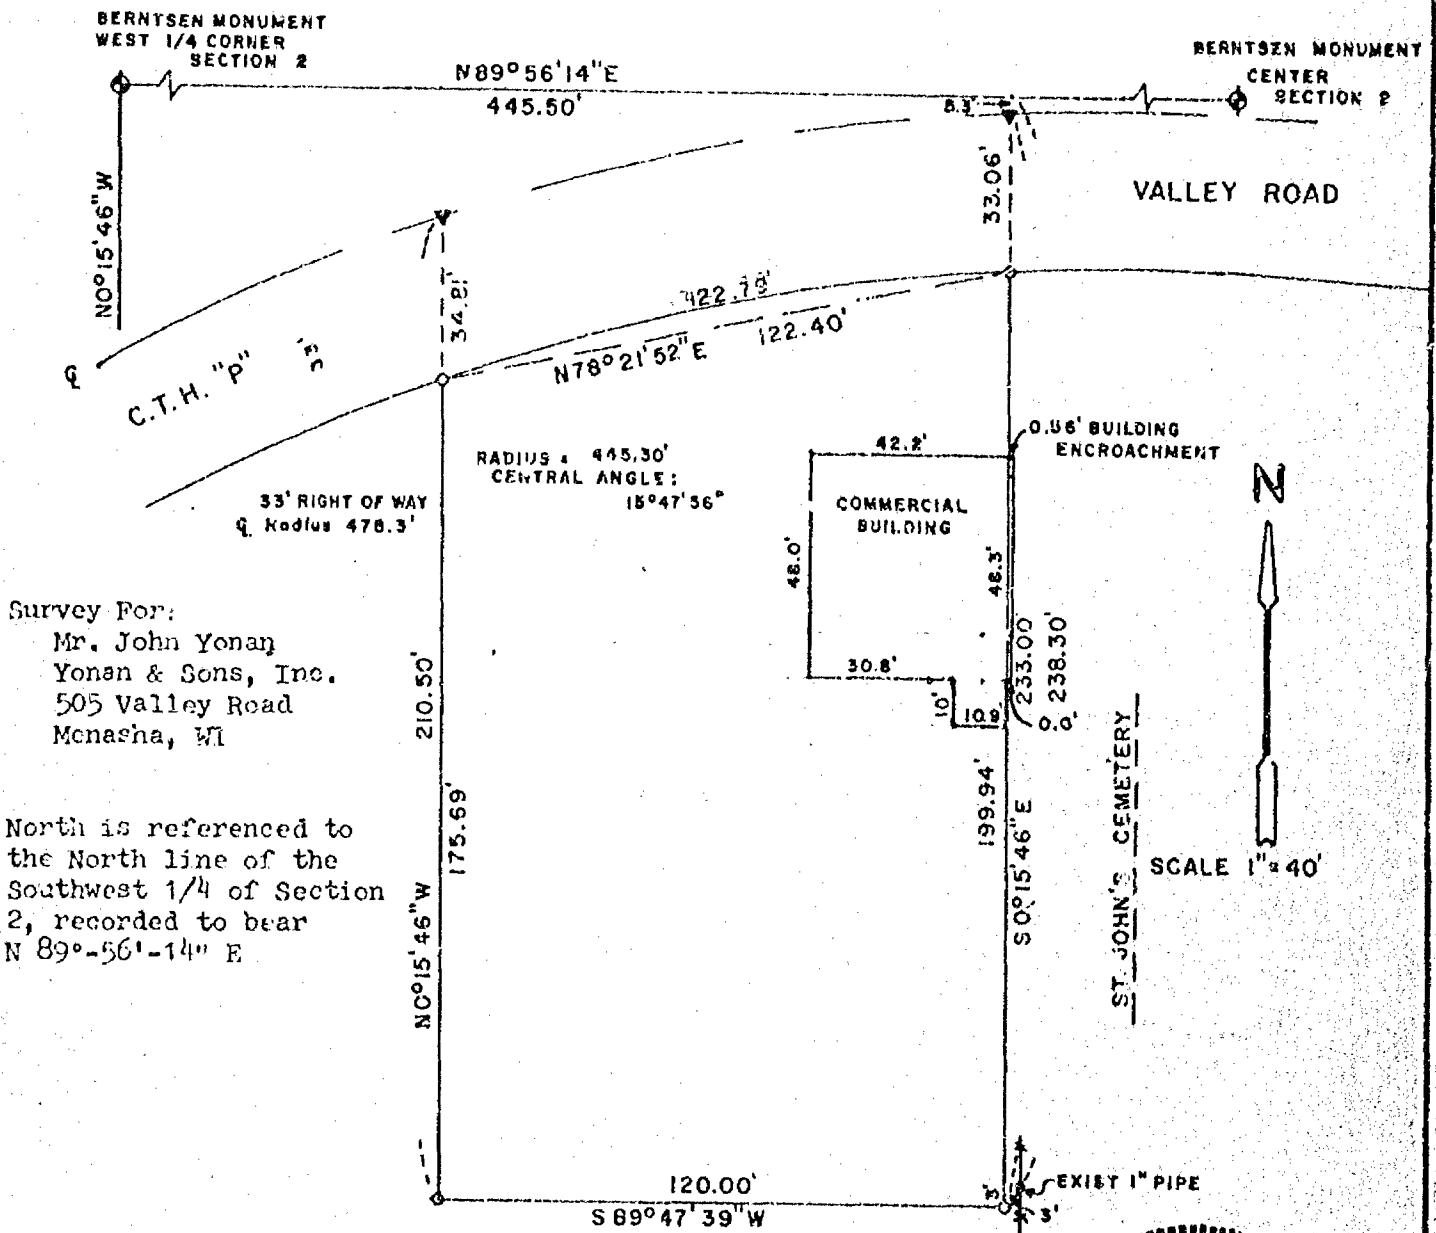

LEGEND

- 1" IRON PIPE SET
 ● 1-1/4" STEEL REBAR SET
 ◆ SECTION MONUMENT
 ✕ X NAIL
 ● 1" IRON PIPE FOUND
 ■ 2" IRON PIPE FOUND
 □ 3/4" REBAR FOUND
 ▽ 1-1/4" REBAR FOUND
 --- FENCE
 X CHISELED "X"
 ✕ RAIL ROAD SPIKE
 () RECORDED AS

SURVEYOR'S CERTIFICATE

I, hereby certify that I have surveyed the property as shown and described, according to official records and that the plat above drawn is an accurate and correct representation of said survey.

Oct-10, 1983
DATE

REGISTERED LAND SURVEYOR

Martenson & Eisele, Inc.

CONSULTING ENGINEERING & LAND SURVEYING
1919 AMERICAN COURT
NEENAH WIS. 54956
PHONE - 731-0301

FIELD BOOK
PAGE

PROJECT NO. 269-34

THIS INSTRUMENT WAS DRAFTED BY: GLZ