

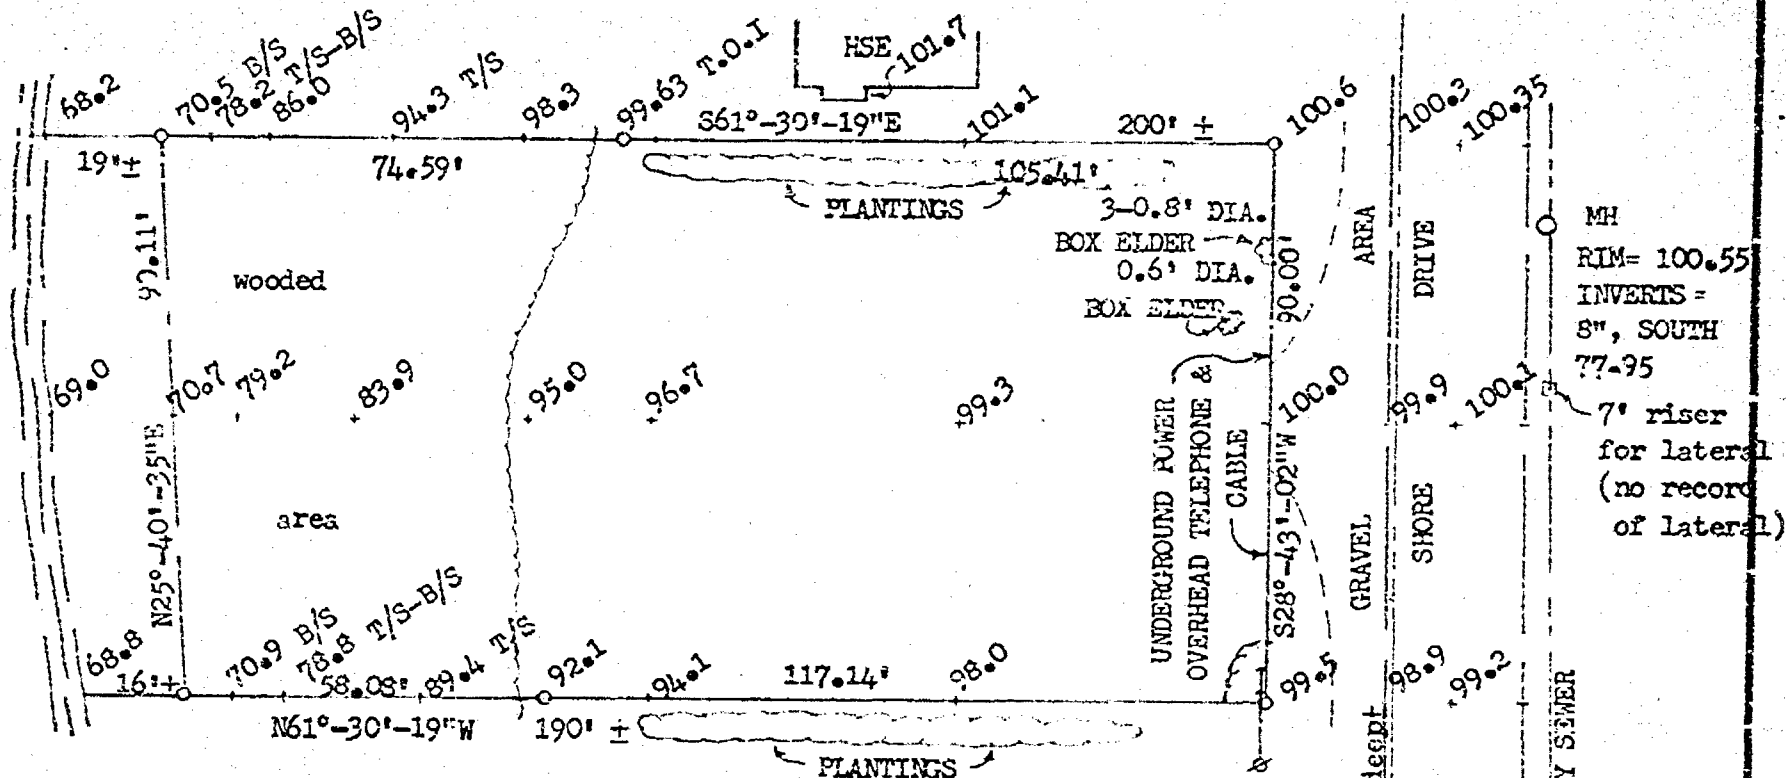


LITTLE LAKE BUTTE DES MORTS
WATER ELEVATION = 68.06

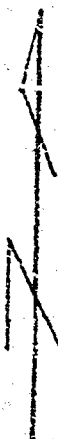

Lot Two (2) according to CERTIFIED SURVEY MAP filed in Volume 1 of Certified Survey Maps on Page 642 as Document No. 669776; being a part of Lot Fifty-three (53) in Butte des Morts Beach Plat and of Fractional Lots One (1) and Two (2) of Section Three (3) Township Twenty (20) North, of Range Seventeen (17) East, all in the Town of Menasha.

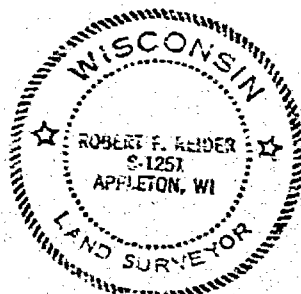

LEGEND:

- = 3/4" IRON ROD FOUND
- ⊗ = POWER POLE
- = MAN HOLE
- ⊕ = HYDRANT
- △ = WATER VALVE
- T/S = TOP OF SLOPE
- B/S = BOTTOM OF SLOPE
- T.O.I = TOP OF IRON
- BENCHMARK = ASSUMED 100.00 ON ARROW ON HYDRANT

MH
RIM= 100.55
INVERTS =
8", SOUTH
77-95
7' riser
for lateral
(no record
of lateral)

8" SANITARY SEWER

RIM= 95.43
INVERTS =
8", SOUTH
76.58
MH

Robert F. Reider 7-9-87
I, ROBERT F. REIDER, CERTIFY THAT THIS PLAT OF SURVEY AND TOPOGRAPHY IS A CORRECT REPRESENTATION OF THE ABOVE DESCRIBED PROPERTY.

REVISIONS	ROBERT HELEIN 9 CHERRY CT. APPLETON, WISCONSIN. 54912		
	CAROW LAND SURVEYING CO., INC., P.O. BOX 1227 1837 W. WISCONSIN AVE. • APPLETON, WI 54912		
DRAWN BY	IT KV DEW	SCALE	1"=30'
APPRO	/	DATE	7-9-87
		DRAWING NO.	A3612-73-2