


PLAT OF SURVEY

BEING ALL OF LOT TWENTY-EIGHT (28), IN STROEBE ISLAND SUBDIVISION, TOWN OF MENASHA, WINNEBAGO COUNTY, WISCONSIN.

S 3
T 26
R 17



NORTH REFERENCE:
NORTH IS REFERENCED TO THE NORTHERLY LINE OF STROEBE ISLAND DRIVE, TOWN OF MENASHA, WINNEBAGO COUNTY, WISCONSIN, WHICH IS ASSUMED TO BEAR S58°-39'-40"W.

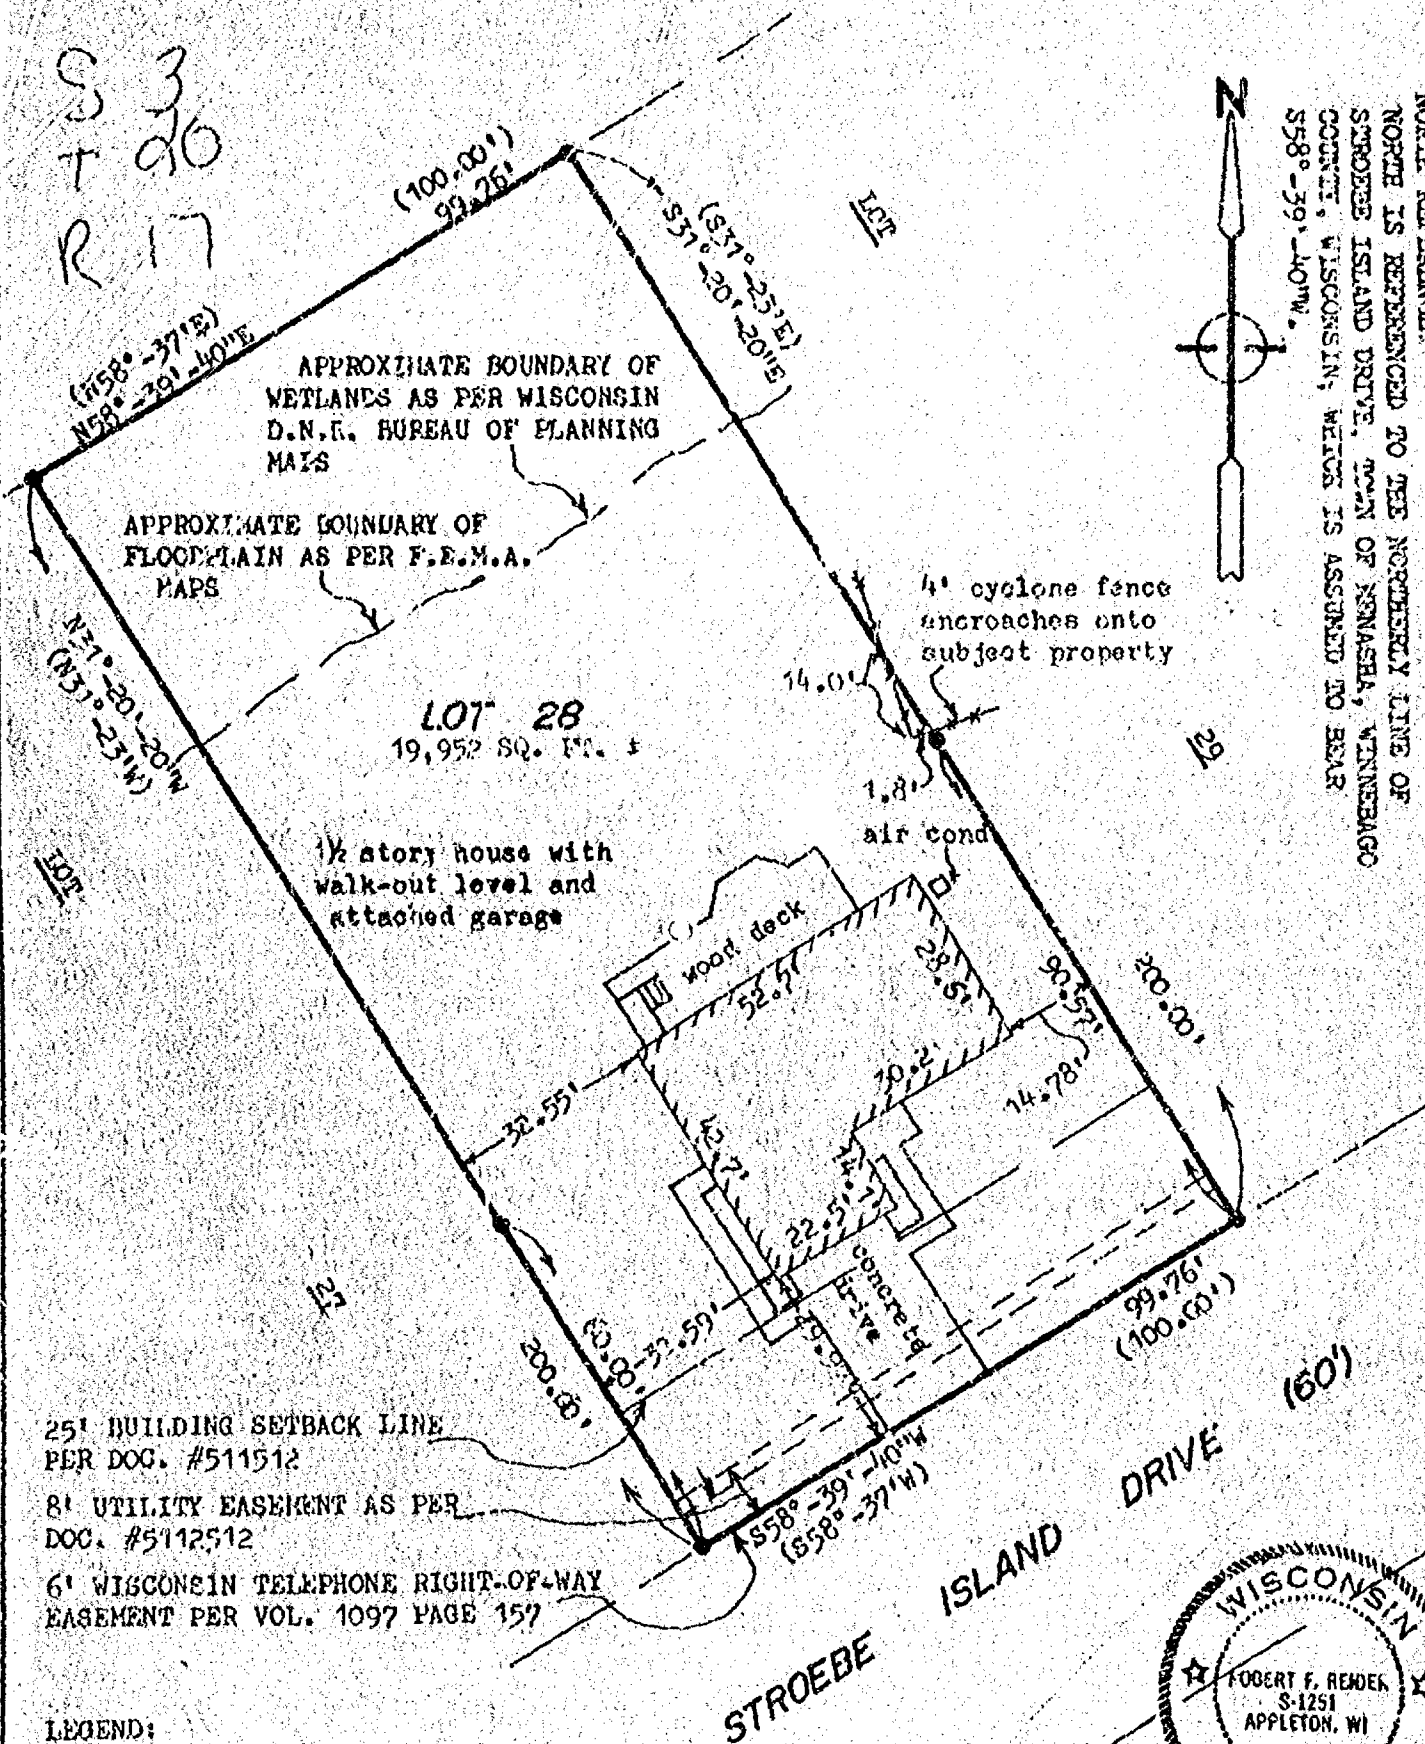

LEGEND:

- = 3/4"x24" SOLID ROUND #6 IRON REBAR SET, WEIGHING 1.502 LBS. PER LINEAR FOOT
- - - - - DENOTES EXISTING FENCE LINE
- () = DENOTES RECORDED-AS BEARING OR DIMENSIONS


I HEREBY CERTIFY THAT I HAVE SURVEYED THE ABOVE DESCRIBED PROPERTY AS SHOWN ACCORDING TO THE OFFICIAL RECORDS AND THAT THIS PLAT OF SURVEY IS A CORRECT REPRESENTATION OF SAID SURVEY

CLIENT:

RICK SCHINKE
2340 STROEBE ISLAND DRIVE
APPLETON, WISCONSIN

ROBERT F. REIDER, RLS-1251

DATED

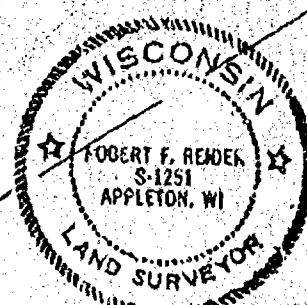

CAROV LAND SURVEYING CO., INC.

1837 W. WISCONSIN AVE., P.O. BOX 1287
APPLETON, WISCONSIN 54912-1287
PHONE 414-731-4168 FAX 731-5873

SCALE

1"=30'

DRAWN BY

60-jc KJO

PROJECT NO.

A851.161-95