


Plat of Survey


Government Lot 5, Section 3 Town 20 North,
Range 17 East, Town of Menasha, Winn. Co., Wis.

SURVEY FOR: FRANK LEISEN

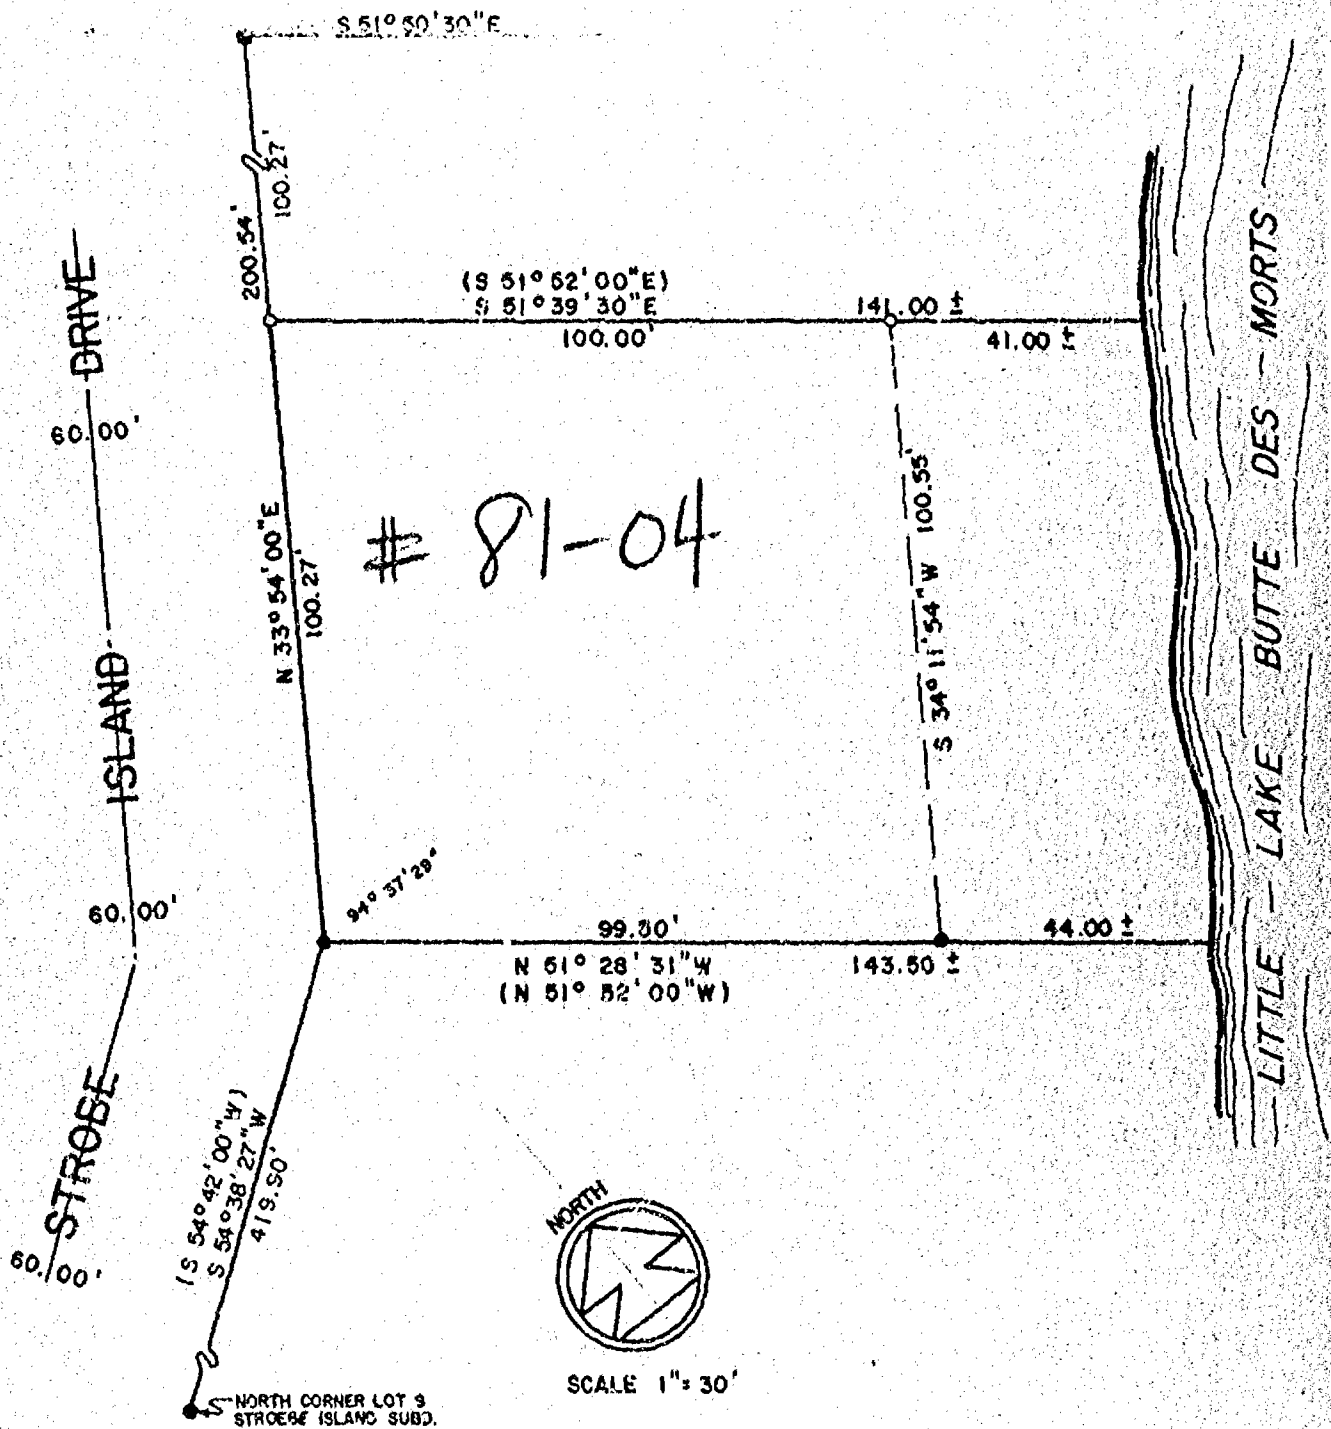

LEGEND

- = Existing iron found
- = 3/4" x 24" steel rebar set weighing 1.50 lbs./ft.
- () = recorded - as
- = P.K. nail or R.F. spike
- ⊙ = 2" iron pipe
- Δ = R/W marker
- x---x---x = fence
- = 3/4" round steel bar
- = Existing 3/4" steel rebar
- = monument

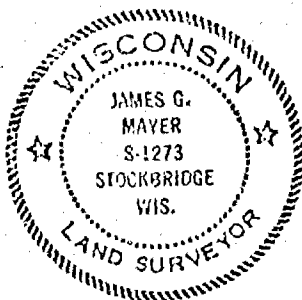

SURVEYORS CERTIFICATE:

I, hereby certify that I have surveyed the property as shown, according to official records and that the plat above drawn is an accurate and correct representation of said survey. October 25, 1978.

James G. Mayer
Registered Land Surveyor



McMAHON ASSOCIATES INC.
MUNICIPAL ENGINEERS — LAND SURVEYORS
MENASHA and WAUTOMA, WISCONSIN

DRAWN KRH
PROJECT NO. Z 62-78448
FIELD BOOK _____ PAGE _____