



DESCRIPTION: LOTS 59, 60 & 61, BUTTE DES MORT BEACH PLAT,
TOWN OF MENASHA, WINNEBAGO COUNTY, WISCONSIN.

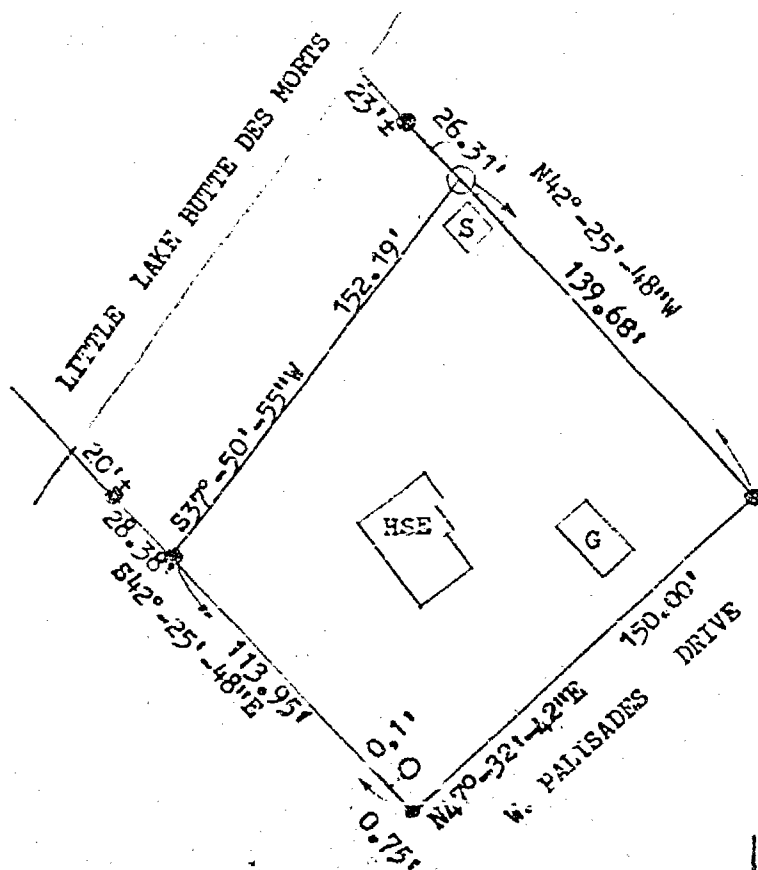

- = 3/4"x24" SOLID ROUND IRON REBAR SET
- = 1" IRON PIPE FOUND
- = 2" IRON PIPE FOUND

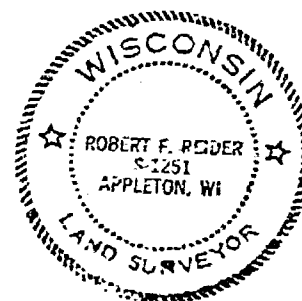

I, ROBERT F. REIDER, CERTIFY THAT THIS PLAT OF SURVEY IS A CORRECT REPRESENTATION OF THE ABOVE DESCRIBED PROPERTY.

Robert J. Rindin 2-23-84

REVISIONS	ROGER SMITH C/O BYTOF REALTORS 2000 MEMORIAL DRIVE. APPLETON, WIS.		
3-2084 RFR	CAROW LAND SURVEYING CO., INC., P.O. BOX 1297 1837 W. WISCONSIN AVE. • APPLETON, WI 54912		
Sta Line			
	DRAWN BY rr-kv	MV	SCALE 1"=60'
	APPO	DATE 2-23-84	DRAWING NO. 2842.101