


5202 R17R S.3

DESCRIPTION: LOTS FIFTY-FIVE (55), AND FIFTY-SIX (56),
BUTTE DES MORT BEACH PLAT, TOWN OF MENASHA,
WINNEBAGO COUNTY, WISCONSIN.

LEGEND

○ = 1" IRON PIPE FOUND

● = 3/4" x 24" SOLID ROUND #6 REBAR SET

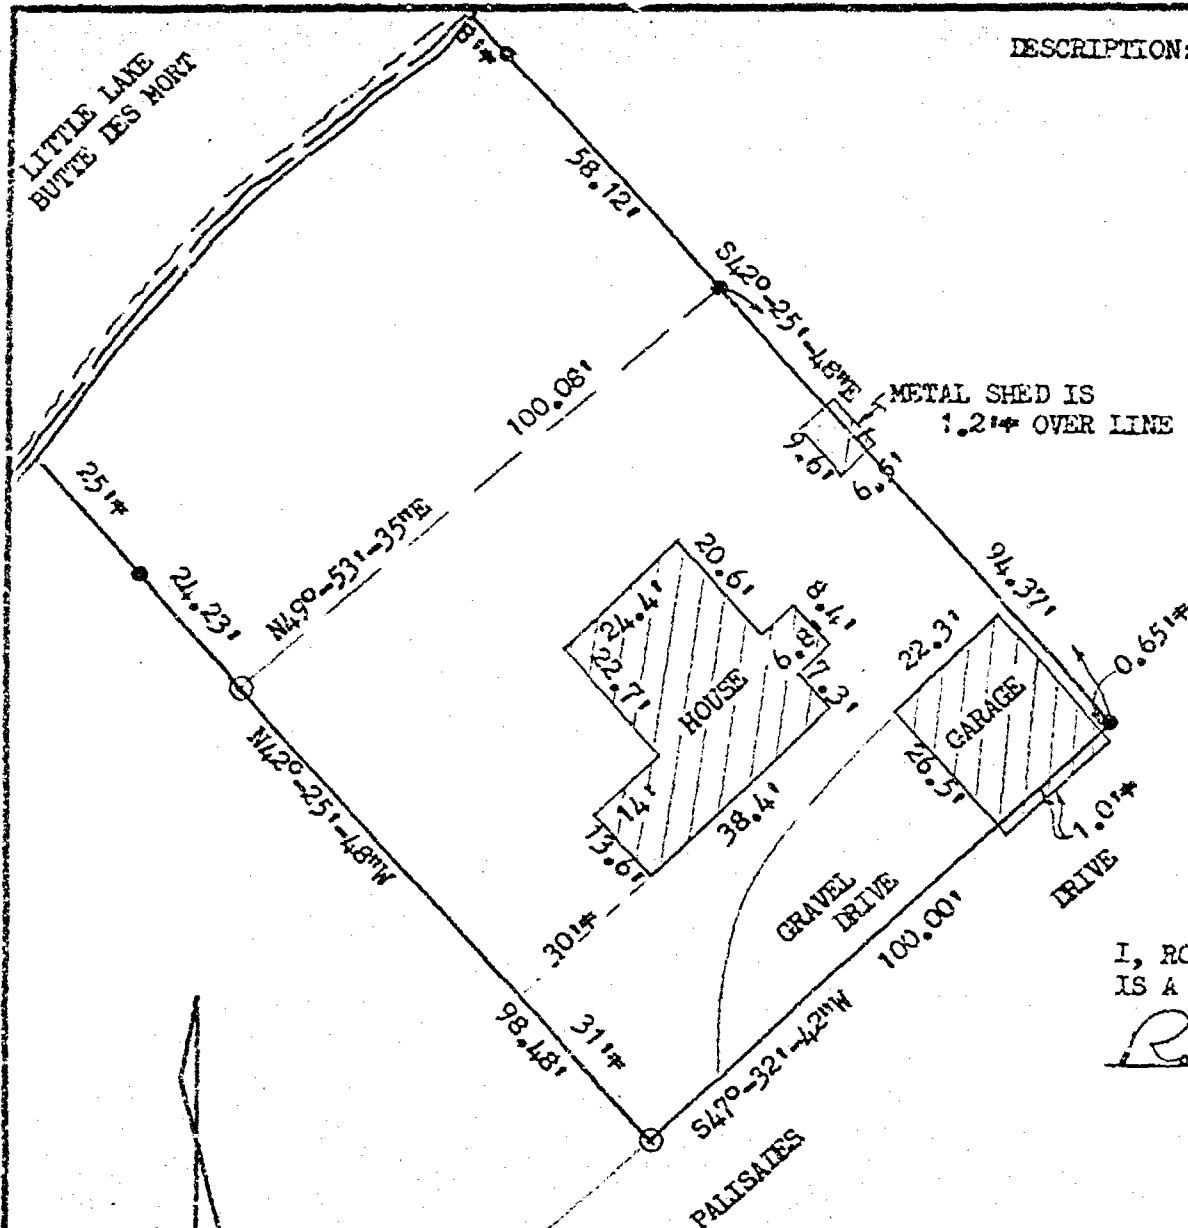

I, ROBERT F. REIDER, CERTIFY THAT THIS PLAT OF SURVEY
IS A CORRECT REPRESENTATION OF THE PROPERTY DESCRIBED.

Robert F. Reider 3-20-84

REVISIONS	WAYNE BRANDT 2614 W. PALISADES DR., MENASHA, WIS. 54952		
	CAROW LAND SURVEYING CO., INC. P.O. BOX 1297 1837 W. WISCONSIN AVE. • APPLETON, WI 54912		
DRAWN BY	RFR	SCALE	1"=30'
APP'D	LEC	DATE	3-20-84
		DRAWING NO.	AB43.166