


# PLAT OF SURVEY

All of Lot 1, Certified Survey Map No. 1840, under Document No. 700574, Winnebago County Register of Deeds, and part of Government Lot 4, and part of the Northwest 1/4 of the Northeast 1/4 of Section 3, Town 20 North, Range 17 East, Town of Menasha, Winnebago County, Wisconsin.

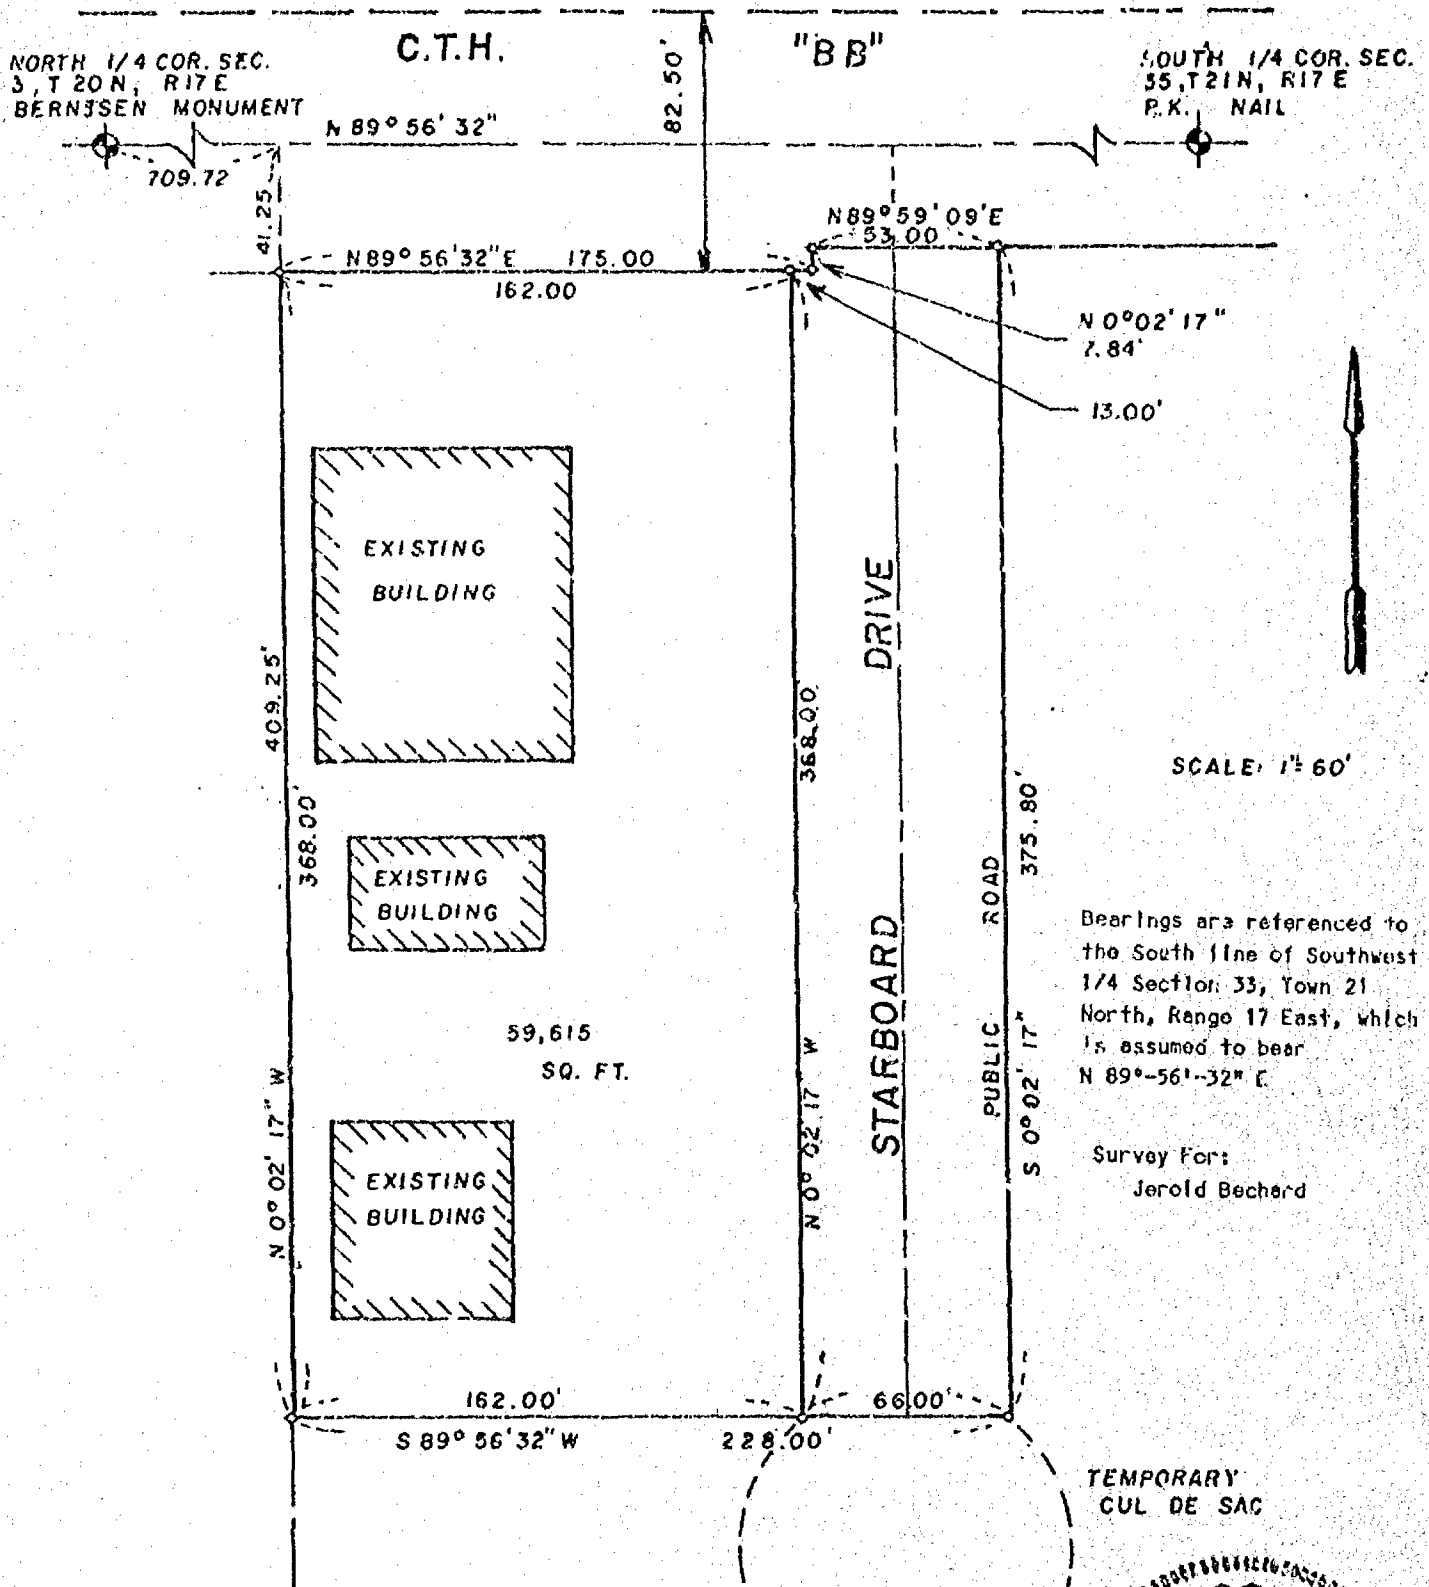


## LEGEND

- 3/4" REBAR FOUND
- 1-1/4" STEEL REBAR SET
- ◆ SECTION MONUMENT
- ✦ P.K. NAIL
- 1" IRON PIPE FOUND
- 2" IRON PIPE FOUND
- 3/4" REBAR SET
- ✦ 1-1/4" REBAR FOUND
- FENCE
- X CHISELED "X"
- ▽ RAIL ROAD SPIKE
- ( ) RECORDED AS

## SURVEYOR'S CERTIFICATE

I, hereby certify that I have surveyed the property as shown and described, according to official records and that the plat above drawn is an accurate and correct representation of said survey, to the best of my knowledge and belief.

June 14<sup>th</sup> 1988 *David D. Eisele*  
DATE REGISTERED LAND SURVEYOR

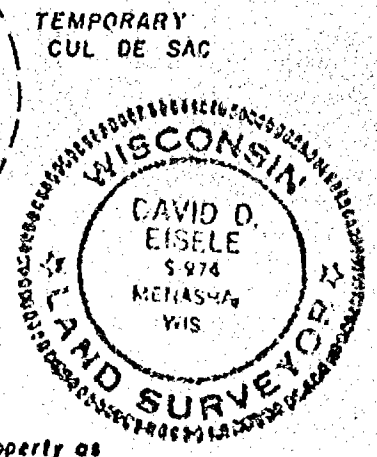

**Martenson & Eisele, Inc.**

CONSULTING ENGINEERING & LAND SURVEYING  
1919 AMERICAN COURT  
NEENAH WIS. 54956  
PHONE - 731-0381

FIELD BOOK \_\_\_\_\_ PROJECT NO. 375-013  
PAGE \_\_\_\_\_

THIS INSTRUMENT WAS DRAFTED BY: BAW