


PLAT OF SURVEY

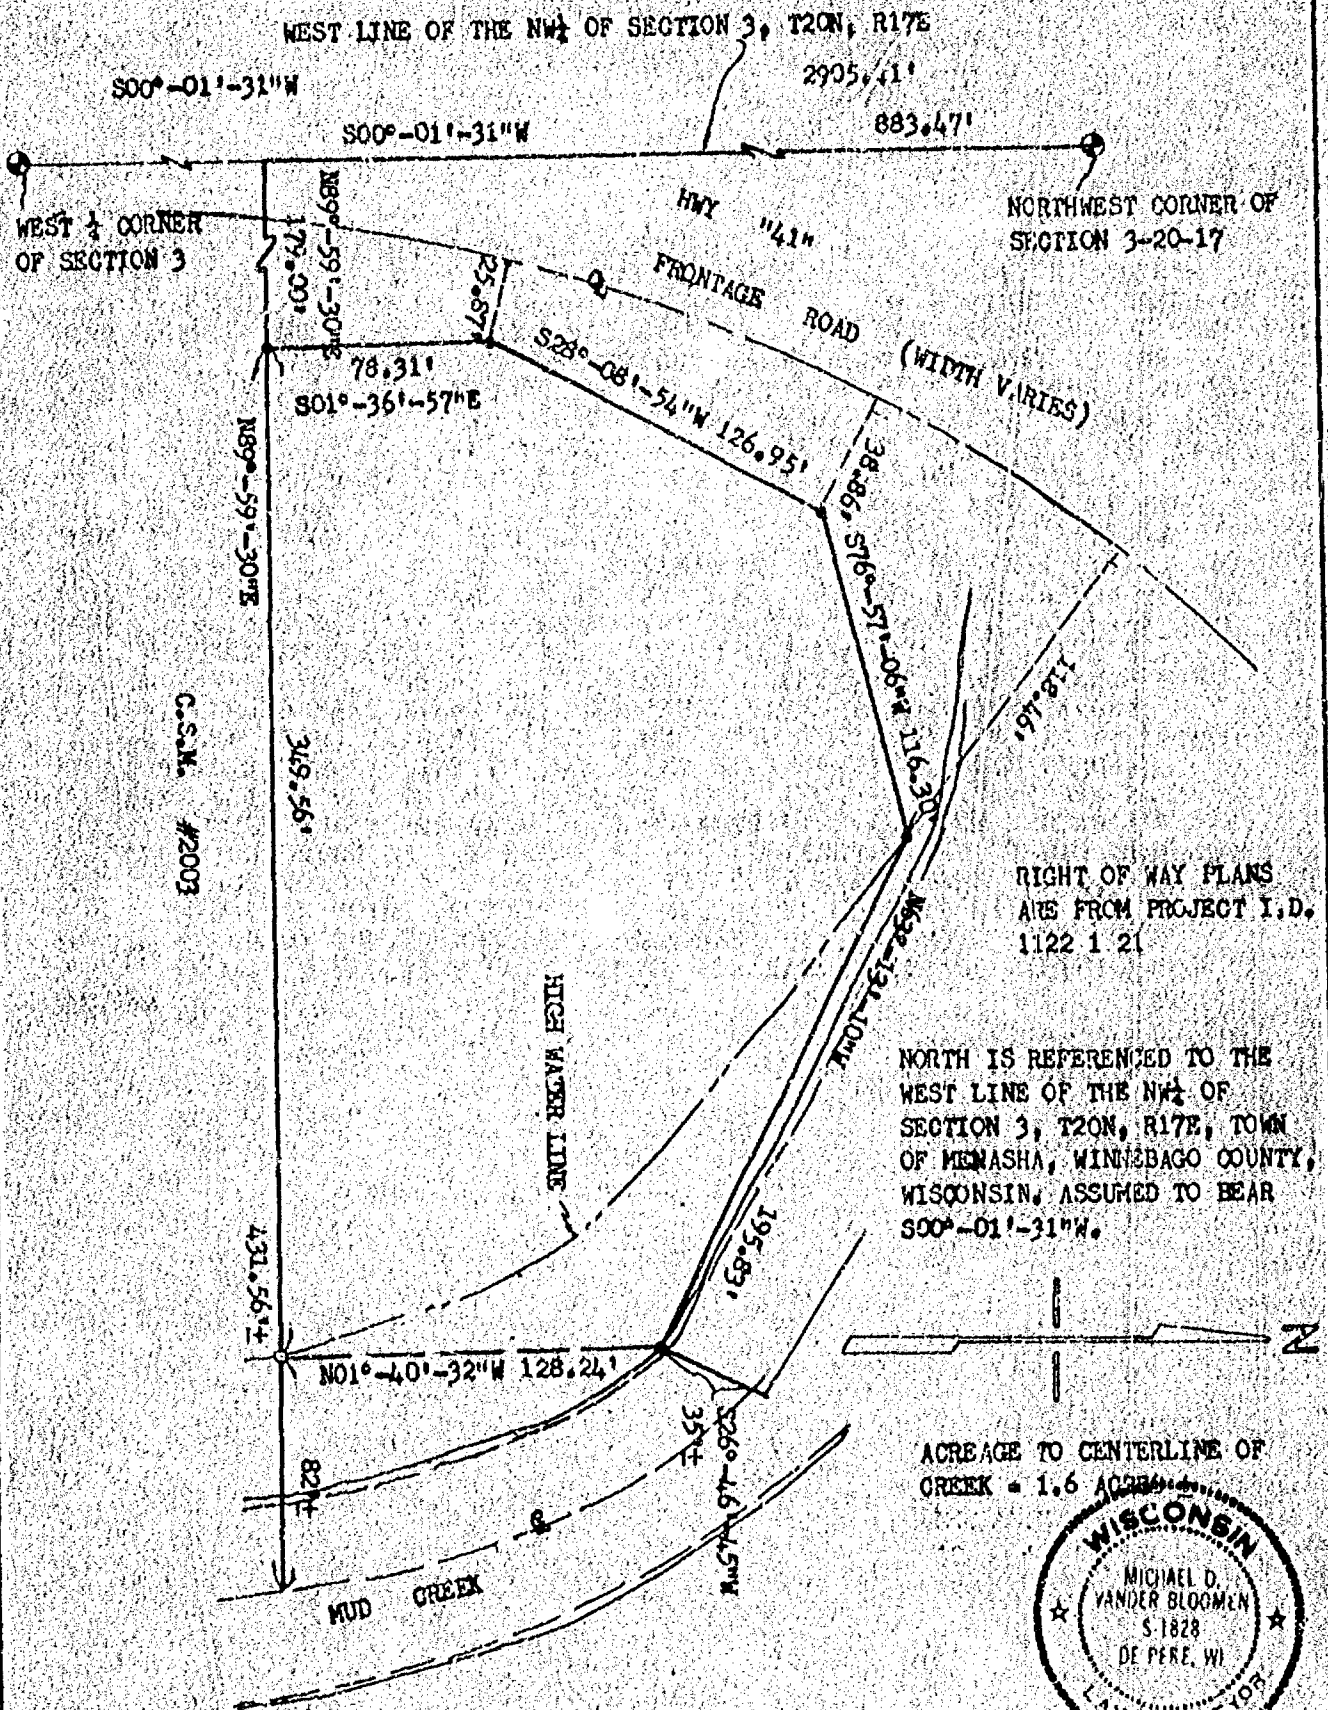

CLIENT:
ISSA JETHA
25 BLUEMOUND CT. APT. 2
APPLETON, WI 54914

I HEREBY CERTIFY THAT I HAVE SURVEYED THE ABOVE DESCRIBED PROPERTY AS SHOWN ACCORDING TO THE OFFICIAL RECORDS AND THAT THIS PLAT OF SURVEY IS A CORRECT REPRESENTATION OF SAID SURVEY

Michael D. Vanderbloemen 11-8-29

SHEET ONE OF TWO SHEETS



CAROW LAND SURVEYING CO., INC.

1837 W. WISCONSIN AVE., P.O. BOX 1297
APPLETON, WISCONSIN 54912-1297
PHONE 414-731-4168 FAX 731-5673

SCALE 1"=60'

DRAWN BY
mv dv MV

PROJECT NO
A8911.32

SHEET TWO OF TWO SHEETS

DESCRIPTION:

A PARCEL OF LAND LOCATED IN THE NORTHWEST 1/4 OF THE NORTHWEST 1/4 OF SECTION 3, T20N, R17E, TOWN OF MENASHA, WINNEBAGO COUNTY, WISCONSIN, MORE FULLY DESCRIBED AS FOLLOWS: COMMENCING AT THE NORTHWEST CORNER OF SECTION 3; THENCE S00-01-31W, 883.47 FEET ALONG THE WEST LINE OF THE NORTHWEST 1/4 OF SECTION 3; THENCE N89-59-30E, 179.00 FEET TO THE EASTERLY RIGHT OF WAY LINE OF THE FRONTAGE ROAD OF U.S. HIGHWAY 41 AS PER PROJECT I.D. 1122 1 21 AND TO THE POINT OF BEGINNING; THENCE CONTINUING N89-59-30E, 349.56 FEET ALONG THE NORTH LINE OF CERTIFIED SURVEY MAP NUMBER 2003 TO THE START OF A MEANDER LINE OF THE CENTERLINE OF MUD CREEK, SAID POINT BEARS S89-59-30W AND IS 82 FEET MORE OR LESS FROM SAID CENTERLINE; THENCE N01-40-32W, 128.24 FEET ALONG SAID MEANDER LINE TO THE TERMINATION OF SAID MEANDER LINE, SAID POINT BEARS S26-46-45W AND IS 35 FEET MORE OR LESS FROM SAID CENTERLINE, SAID POINT ALSO BEING THE EASTERLY RIGHT OF WAY LINE OF THE FRONTAGE ROAD OF U.S. HIGHWAY 41 AS PER PROJECT I.D. 1122 1 21; THENCE N83-13-10W, 195.83 FEET ALONG SAID EASTERLY LINE; THENCE S76-57-06W, 116.30 FEET ALONG SAID EASTERLY LINE; THENCE S28-08-54W, 128.95 FEET ALONG SAID EASTERLY LINE; THENCE S01-38-57E, 78.31 FEET ALONG SAID EASTERLY LINE TO THE POINT OF BEGINNING. SAID PARCEL CONTAINS 1.41 ACRES OF LAND MORE OR LESS, INCLUDING ALL THOSE LANDS LYING BETWEEN THE ABOVE DESCRIBED MEANDER LINE AND THE CENTERLINE OF MUD CREEK, BOUNDED ON THE NORTH BY THE EASTERLY RIGHT OF WAY LINE OF THE FRONTAGE ROAD OF U.S. HIGHWAY 41, SAID LINE BEARS N26-46-45E FROM THE TERMINATION POINT OF THE ABOVE DESCRIBED MEANDER LINE, AND BOUNDED ON THE SOUTH BY THE EXTENSION TO THE EAST OF THE SOUTH LINE OF THE ABOVE DESCRIBED PROPERTY. SUBJECT TO ALL EASEMENTS AND RESTRICTIONS OF RECORD.



CAROW LAND SURVEYING CO., INC.

1837 W. WISCONSIN AVE., P.O. BOX 1287
APPLETON, WISCONSIN 54912-1287
PHONE 414-731-4168 FAX 731-5673


SCALE

DRAWN BY MV

PROJECT NO.
A8911.32

PLAT OF SURVEY

WEST LINE OF THE NW 1/4 SECTION 3, T20N, R17E

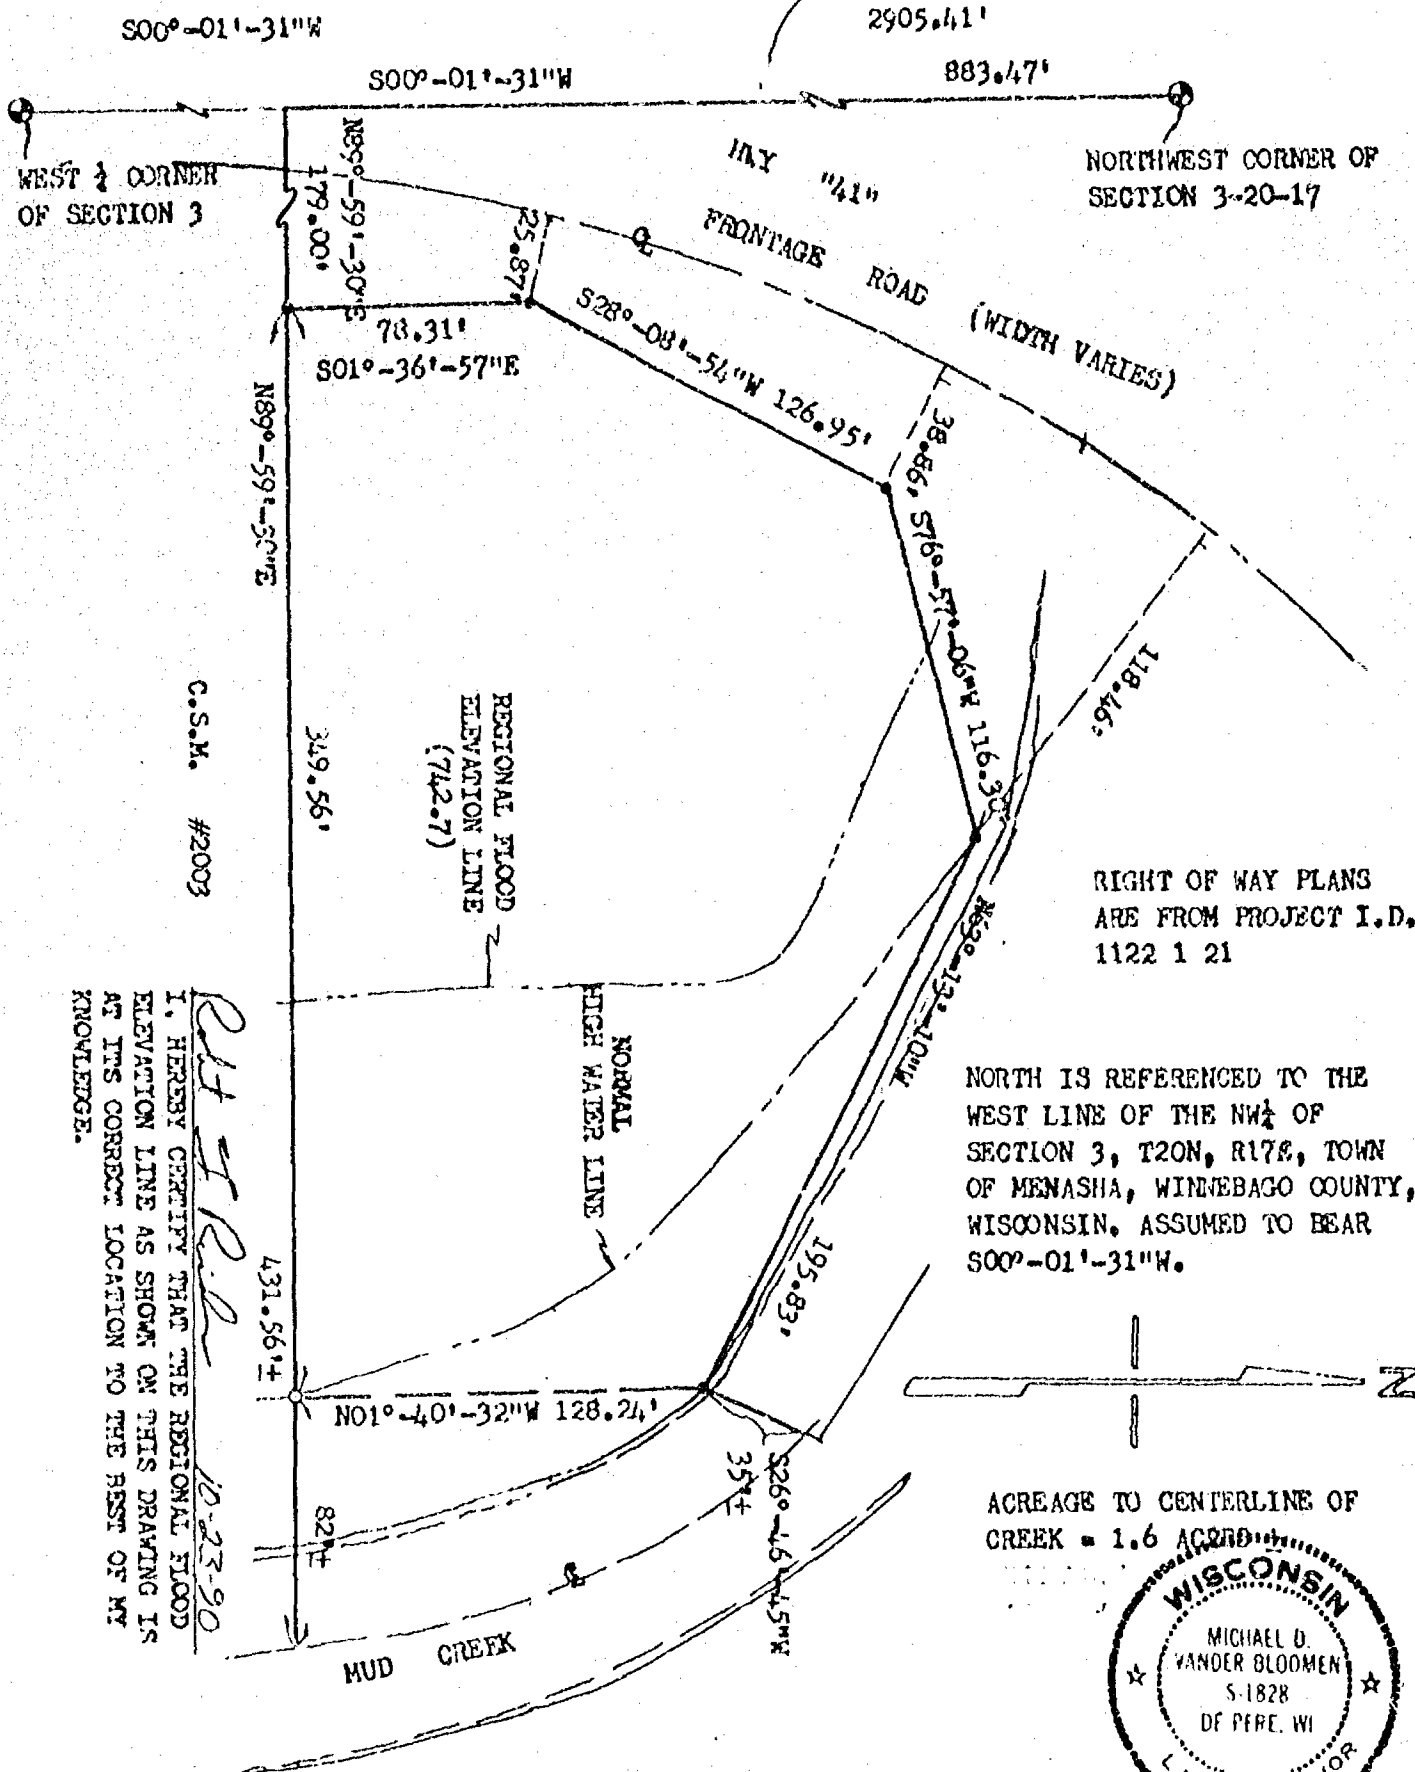

Plat of R.L.
 I, HEREBY CERTIFY THAT THE REGIONAL FLOOD ELEVATION LINE AS SHOWN ON THIS DRAWING IS AT ITS CORRECT LOCATION TO THE BEST OF MY KNOWLEDGE.
 10-23-90

CLIENT:
 ISSA JETHA
 25 BLUEMOUND CT. APT. 2
 APPLETON, WI 54914

I HEREBY CERTIFY THAT I HAVE SURVEYED THE ABOVE DESCRIBED PROPERTY AS SHOWN ACCORDING TO THE OFFICIAL RECORD, AND THAT THIS PLAT OF SURVEY IS A CORRECT REPRESENTATION OF SAID SURVEY.

Michael D. Vander Bloemen 11-8-89

SHEET ONE OF TWO SHEETS

REVISED 10-23-90



CAROW LAND SURVEYING CO., INC.

1837 W. WISCONSIN AVE., P.O. BOX 1297
 APPLETON, WISCONSIN 54912-1297
 PHONE 414-731-4168 FAX 731-5673

SCALE 1"=60'

DRAWN BY mv dv MV

PROJECT NO A8911.32