


PLAT OF SURVEY

DESCRIPTION: LOTS 5, 6 AND 7, BUTTE DES MORTS BEACH PLAT, TOWN OF MENASHA, WINNEBAGO COUNTY, WISCONSIN.

S3 T20 R17

NORTH IS REFERENCED TO THE WEST LINE OF LAKESHORE DRIVE AND IS RECORDED TO BEAR $58^{\circ}-06'-14''$ W.

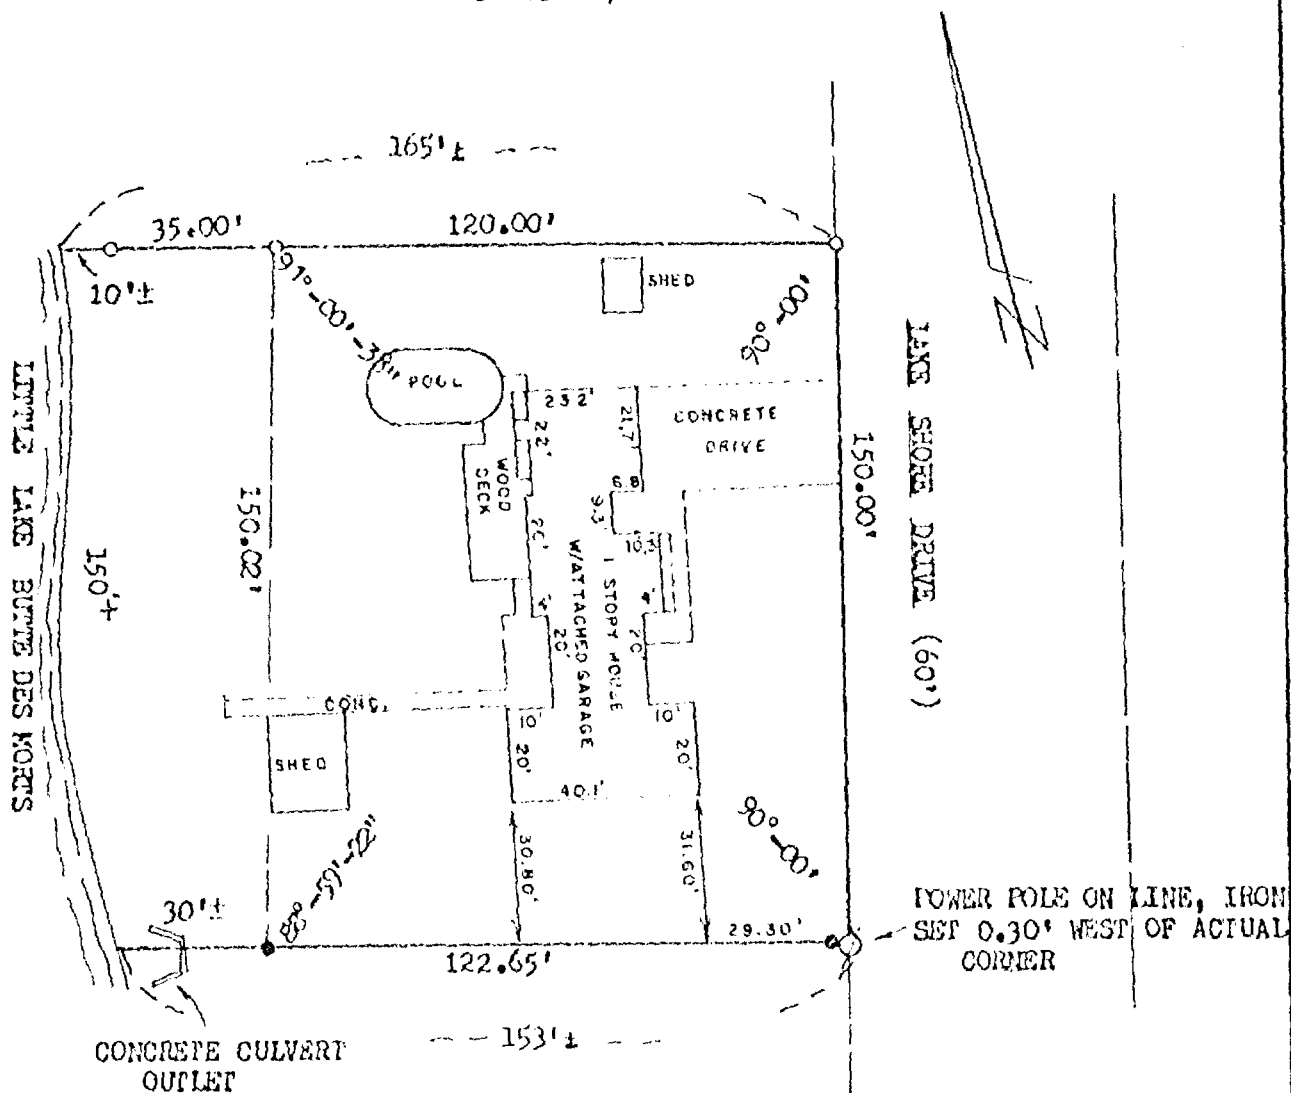

LEGEND

- = 3/4" x 24" SOLID ROUND IRON REBAR SET WEIGHING 1.502 LBS PER LIN. FT.
- = 3/4" SOLID ROUND IRON REBAR FOUND

CLIENT
CORDY SEAYER
1536 LAKESHORE DRIVE
MENASHA, WIS. 54952



I HEREBY CERTIFY THAT I HAVE SURVEYED THE ABOVE DESCRIBED PROPERTY AND THE ABOVE MAP IS A TRUE REPRESENTATION THEREOF AND SHOWS THE SIZE AND LOCATION OF THE PROPERTY, ITS EXTERIOR BOUNDARIES, THE LOCATION AND DIMENSIONS OF ALL VISIBLE STRUCTURES THEREON, FENCES, APPARENT EASEMENTS AND ROADWAYS AND VISIBLE ENCROACHMENTS, IF ANY.

THIS SURVEY IS MADE FOR THE EXCLUSIVE USE OF THE PRESENT OWNERS OF THE PROPERTY, AND ALSO THOSE WHO PURCHASE, MORTGAGE OR GUARANTEE THE TITLE THEREOF WITHIN ONE (1) YEAR FROM THE DATE HEREON, AND AS TO THEM I HEREBY CERTIFY THAT SAID SURVEY AND THE ABOVE MAP WERE MADE IN ACCORDANCE WITH ACCEPTABLE PROFESSIONAL STANDARDS AND THAT THE INFORMATION CONTAINED HEREON IS TO THE BEST OF MY KNOWLEDGE, INFORMATION AND BELIEF, A TRUE AND ACCURATE REPRESENTATION THEREOF.

Robert F. Heider 4-30-91



CAROW LAND SURVEYING CO., INC.

1837 W. WISCONSIN AVE., P.O. BOX 1297
APPLETON, WISCONSIN 54912-1297
PHONE 414-731-4168 FAX 731-5673

SCALE

1"=40'

DRAWN BY

kv dv EC

PROJECT NO

18186-91