


PLAT OF SURVEY

3^S 20^T R⁷

DESCRIPTION: LOTS 31 AND 32, BUTTE DES MORTS BEACH PLAT, TOWN OF MENASHA, WINNEBAGO COUNTY, WISCONSIN.

CLIENT: JOHN HUMMEL
375 CANOE HILL RD.
NEW CANAAN, CT. 06840

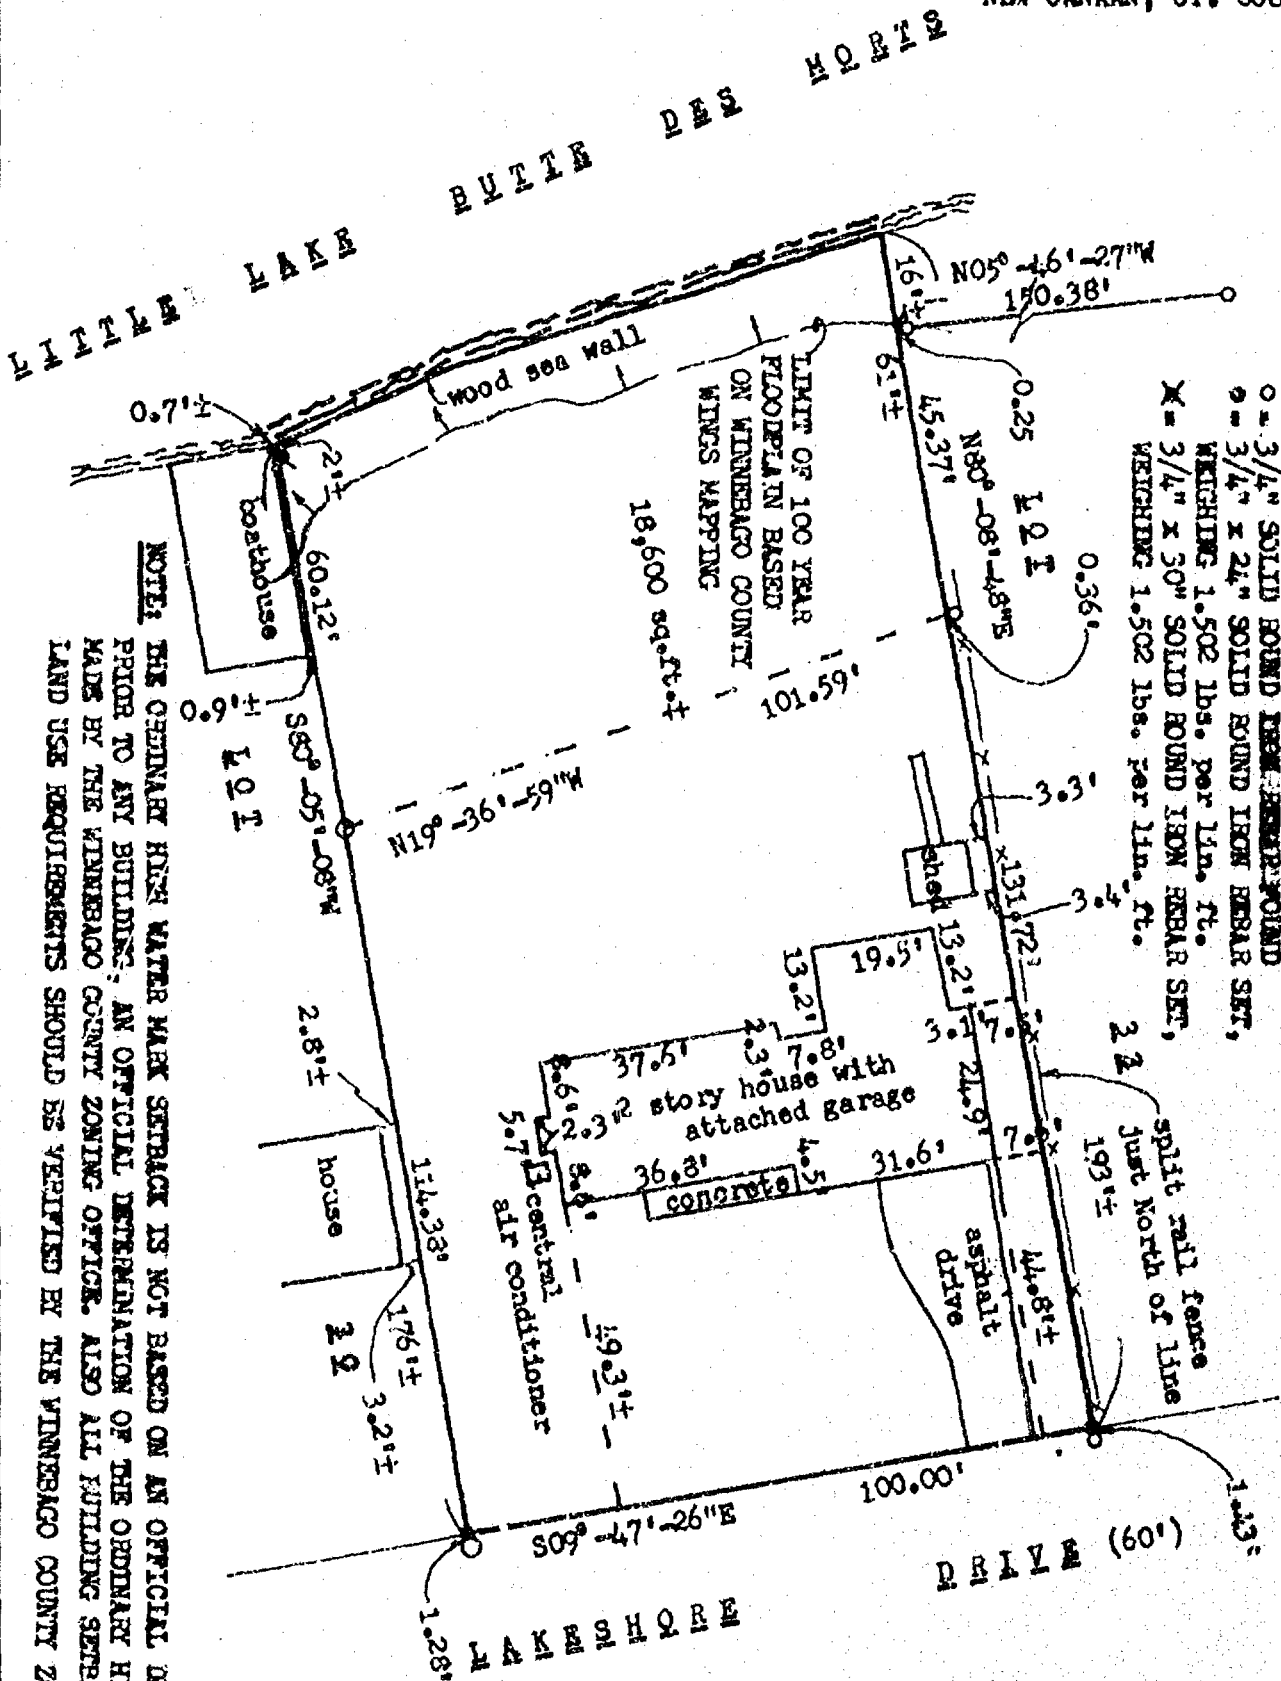


○ = IRON PIPE MONUMENT FOUND
1 1/2" x 1/2"

NOTE: THIS IS REFERENCED TO THE WEST LINE OF LAKESHORE DRIVE ALONG LOTS 31 AND 32, BUTTE DES MORTS BEACH PLAT, TOWN OF MENASHA, WINNEBAGO COUNTY, WISCONSIN, WHICH IS ASSUMED TO BEAR S09°-47'-26"E.

HOUSE

NOTE: THE ORDINARY HIGH WATER MARK SETBACK IS NOT BASED ON AN OFFICIAL DETERMINATION AND PRIOR TO ANY BUILDING, AN OFFICIAL DETERMINATION OF THE ORDINARY HIGH WATER MUST BE MADE BY THE WINNEBAGO COUNTY ZONING OFFICE. ALSO ALL BUILDING SETBACKS AND OTHER LAND USE REQUIREMENTS SHOULD BE VERIFIED BY THE WINNEBAGO COUNTY ZONING OFFICE.

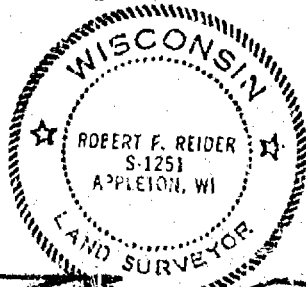

I HEREBY CERTIFY THAT I HAVE SURVEYED THE ABOVE DESCRIBED PROPERTY AS SHOWN ACCORDING TO THE OFFICIAL RECORDS AND THAT THIS PLAT OF SURVEY IS A CORRECT REPRESENTATION OF SAID SURVEY

Robert F. Reider 10-5-00
ROBERT F. REIDER, RL3-1251 DATED



CAROW LAND SURVEYING CO., INC.

1837 W. WISCONSIN AVE., P.O. BOX 1297
APPLETON, WISCONSIN 54912-1297
PHONE 920-731-4168 FAX 731-5673

SCALE
1"=30'

DRAWN BY
kv jw RFR

PROJECT NO.
A0010.3