


# PLAT OF SURVEY

Lot 10, River Island, Section 3, Town 20 North, Range 17 East, Town of Menasha,  
Winnebago County, Wisconsin.

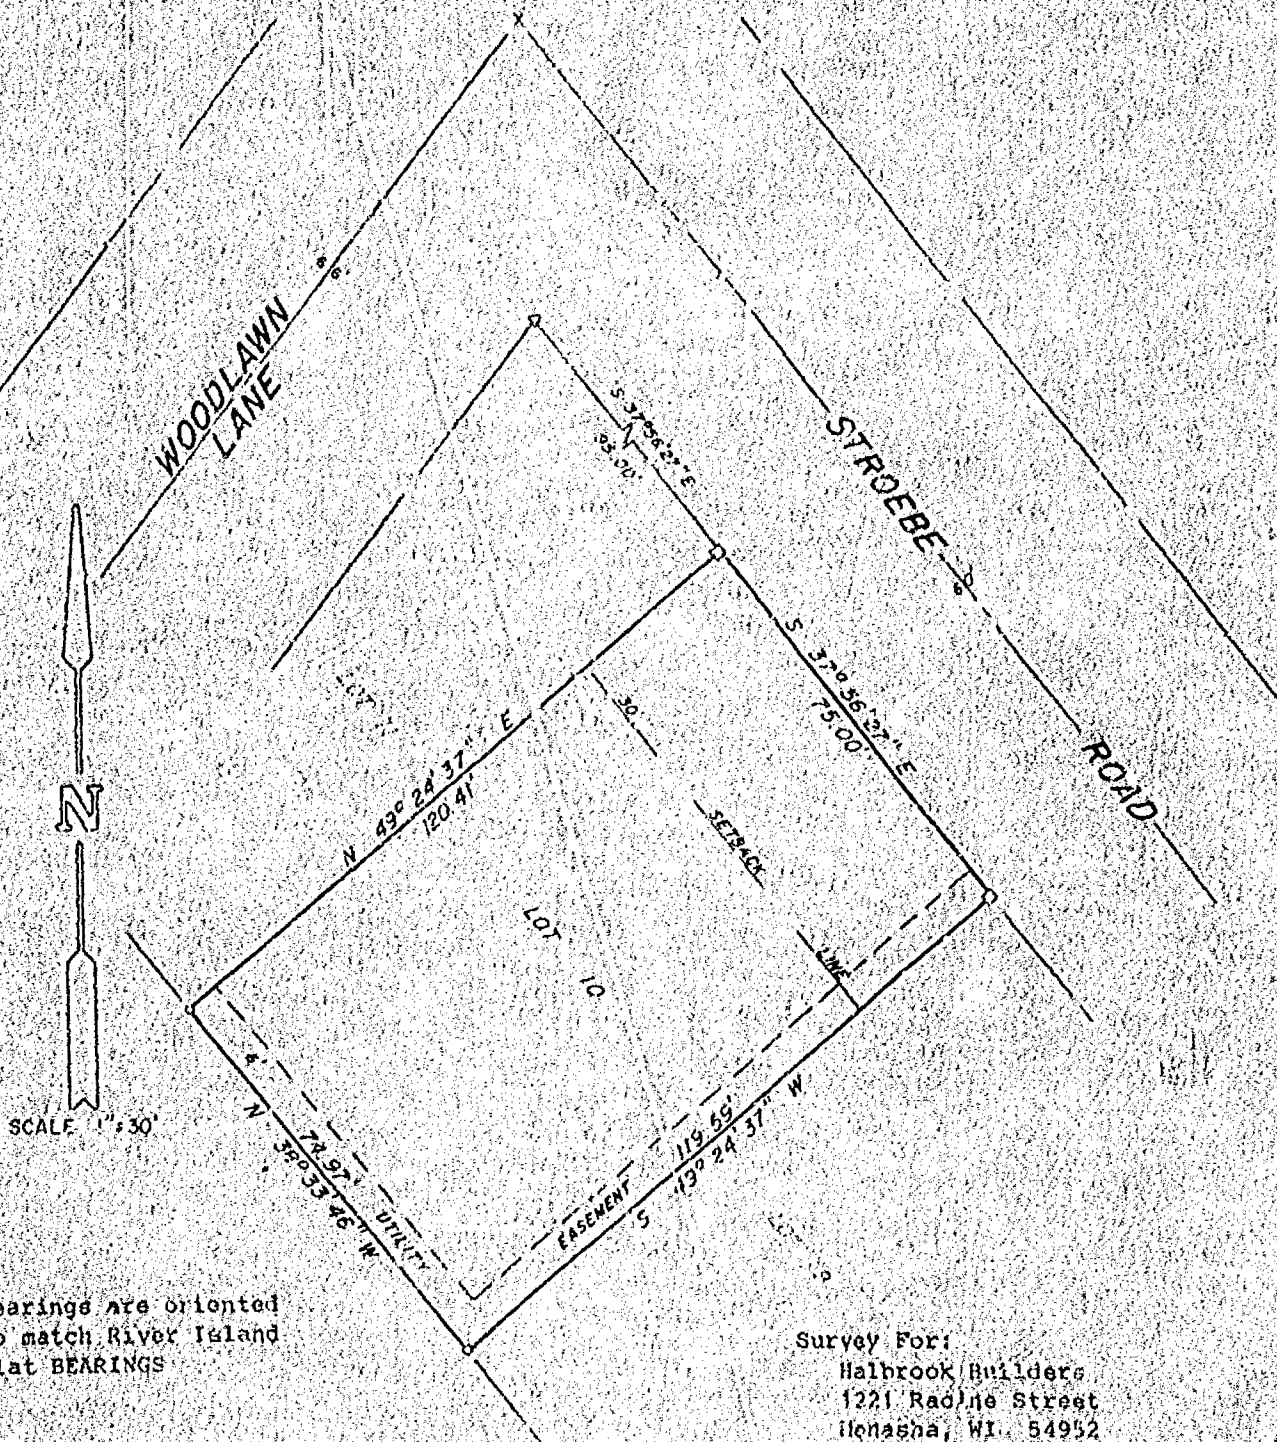

Bearings are oriented  
to match River Island  
Flat BEARINGS

Survey For:  
Halbrook Builders  
1221 Racine Street  
Milwaukee, WI. 54952

## LEGEND

- P 3/8" REBAR, SET  
 1-1/4" STEEL REBAR SET  
 SECTION MONUMENT  
 P.K. NAIL  
 1" IRON PIPE FOUND  
 2" IRON PIPE FOUND  
 3/4" REBAR FOUND  
 1-1/4" REBAR FOUND  
 FENCE  
 CHISELED "X"  
 RAIL ROAD SPIKE  
 (1) RECORDED AS

# SURVEYOR'S CERTIFICATE

I, hereby certify that I have surveyed the property shown and described, according to official records and that the plat above drawn is an accurate and correct representation of said survey, to the best of my knowledge and belief.

3-22-89  
DATE

REGISTERED LAND SURVEYOR

**Marlinton & Eisele, Inc.**

CONSULTING ENGINEERING & LAND SURVEYING  
1919 AMERICAN COURT  
NEENAH WIS 54956  
PHONE - 731-0341

FIELD BOOK 30 PROJECT NO. 122-13  
PAGE 15

THIS INSTRUMENT WAS DRAFTED BY M.A.S

