

T20N R17E sec. 3

CRAIGE HARBOUR CONDOMINIUM

ALL OF SECTION 3 OF CERTIFIED SURVEY MAP NO. 1244, RECORDED UNDER DOCUMENT NUMBER 610762, AND PART OF GOVERNMENT LOT 6,
SECTION 3, TOWN 20 NORTH, RANGE 17 EAST, TOWN OF MENASHA, WINNEBAGO COUNTY, WISCONSIN.

Surveyor's Certificate:
I, David D. Kisele, Registered Land Surveyor, hereby certify:

That I have surveyed, divided, and mapped Crane Harbour Condominium, being all of Lot 2 of Certified Survey Map N-124., recorded under Document Number 610762, and part of Government Lot 6, Section 3, Town 20 North, Range 17 East, Town of Menasha, Winnebago County, Wisconsin.

That I have made such survey, land division and plat by the direction of David J. Swatschene, owner's representative of lands herein described;


Commencing at the Southeast corner of Government Lot 2,
Section 3; thence S. 13° 27' 11" E. 812 1/8 feet to the point of

Section 3; thence S $13^{\circ}-27'-11''$ E, 912.58 feet to the point of beginning; thence S $68^{\circ}-26'-11''$ E, 193.72 feet to a meander corner; thence S $12^{\circ}-30'-37''$ W along a meander line of Little Lake Butte Des Morts, 370.13 feet; thence continuing along a meander line, S $66^{\circ}-18'-58''$ W, 312.18 feet to a meander corner on the South Line of Lot 2 of Certified Survey Map No. 12hh; thence N $34^{\circ}-28'-38''$ W, along the South Line of Said Lot 2, a distance of 257.87 feet to the easterly line of Sunrise Drive; thence N $43^{\circ}-52'-21''$ E, along the easterly line of Said Sunrise Drive and westerly line of said Certified Survey Map No. 12hh, a distance of 478.95 feet to the point of beginning including that land which lies between the meander line and the water's edge of Little Lake Butte Des Morts and the northerly and southerly lines of the property extended to said water's edge.

That such plat is a correct representation of all the exterior

boundaries of the land surveyed, and the subdivision thereof made.
That I have fully complied with the provisions of Chapter 234
of the Wisconsin Statutes and Subdivision regulations of the Town
of Menasha, and Winnebago County, in surveying, dividing, and
marking the same.

Dated this 1st day of June, 1981.

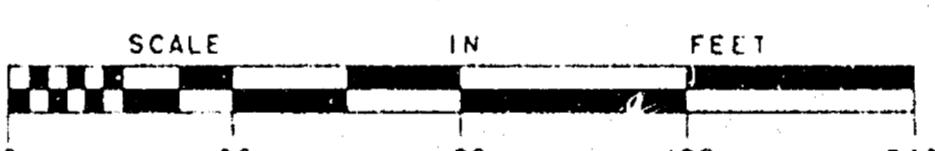

BEARING REFERENCE

BEARINGS ARE REFERENCED TO THE NORTH LINE OF
THE SOUTHWEST 1/4 OF SECTION 3, TOWN 20 NORTH,
RANGE 17 EAST, WHICH IS ASSUMED TO BEAR N89°53'34"

LEGEND

- ▼ EXIST 1-1/2" IRON BAR (ROUND)
- EXIST 1" IRON PIPE
- EXIST 3/4" STEEL REBAR (ROUND)

Partnership's Certificate of Dedication
M & S Management & Development Company, a Partnership,
established and existing under and by virtue of the laws of the
State of Wisconsin, as owner, does hereby certify that said partner-
ship caused the lands described on this plat to be surveyed, divided,
mapped and dedicated as represented on this plat.

M & S Management & Development Company, does further certify that this plat is required by S 236.10 or S. 236.12 to be submitted to the following for approval or rejection:

for approval or objection:
Department of Development
Town of Menasha
City of Appleton
Winnebago County

IN WITNESS WHEREOF, the said M & S Management & Development Company has caused these presents to be signed by James A. Marks, and David J. Swatschko at Neenah, Wisconsin, this _____ day of _____ 19____.

Partnership in E Management & New Venture Compa


—
—
—

JAMES W. MURKIN
State of Wisconsin

13
I, John J. O'Brien, do hereby fully admit before me this 11 day of July, 1951, that I have mutual partnership to me known to be partners who executed the foregoing instrument and acknowledge the same.

My Commission Expires

3-20-17 (1)

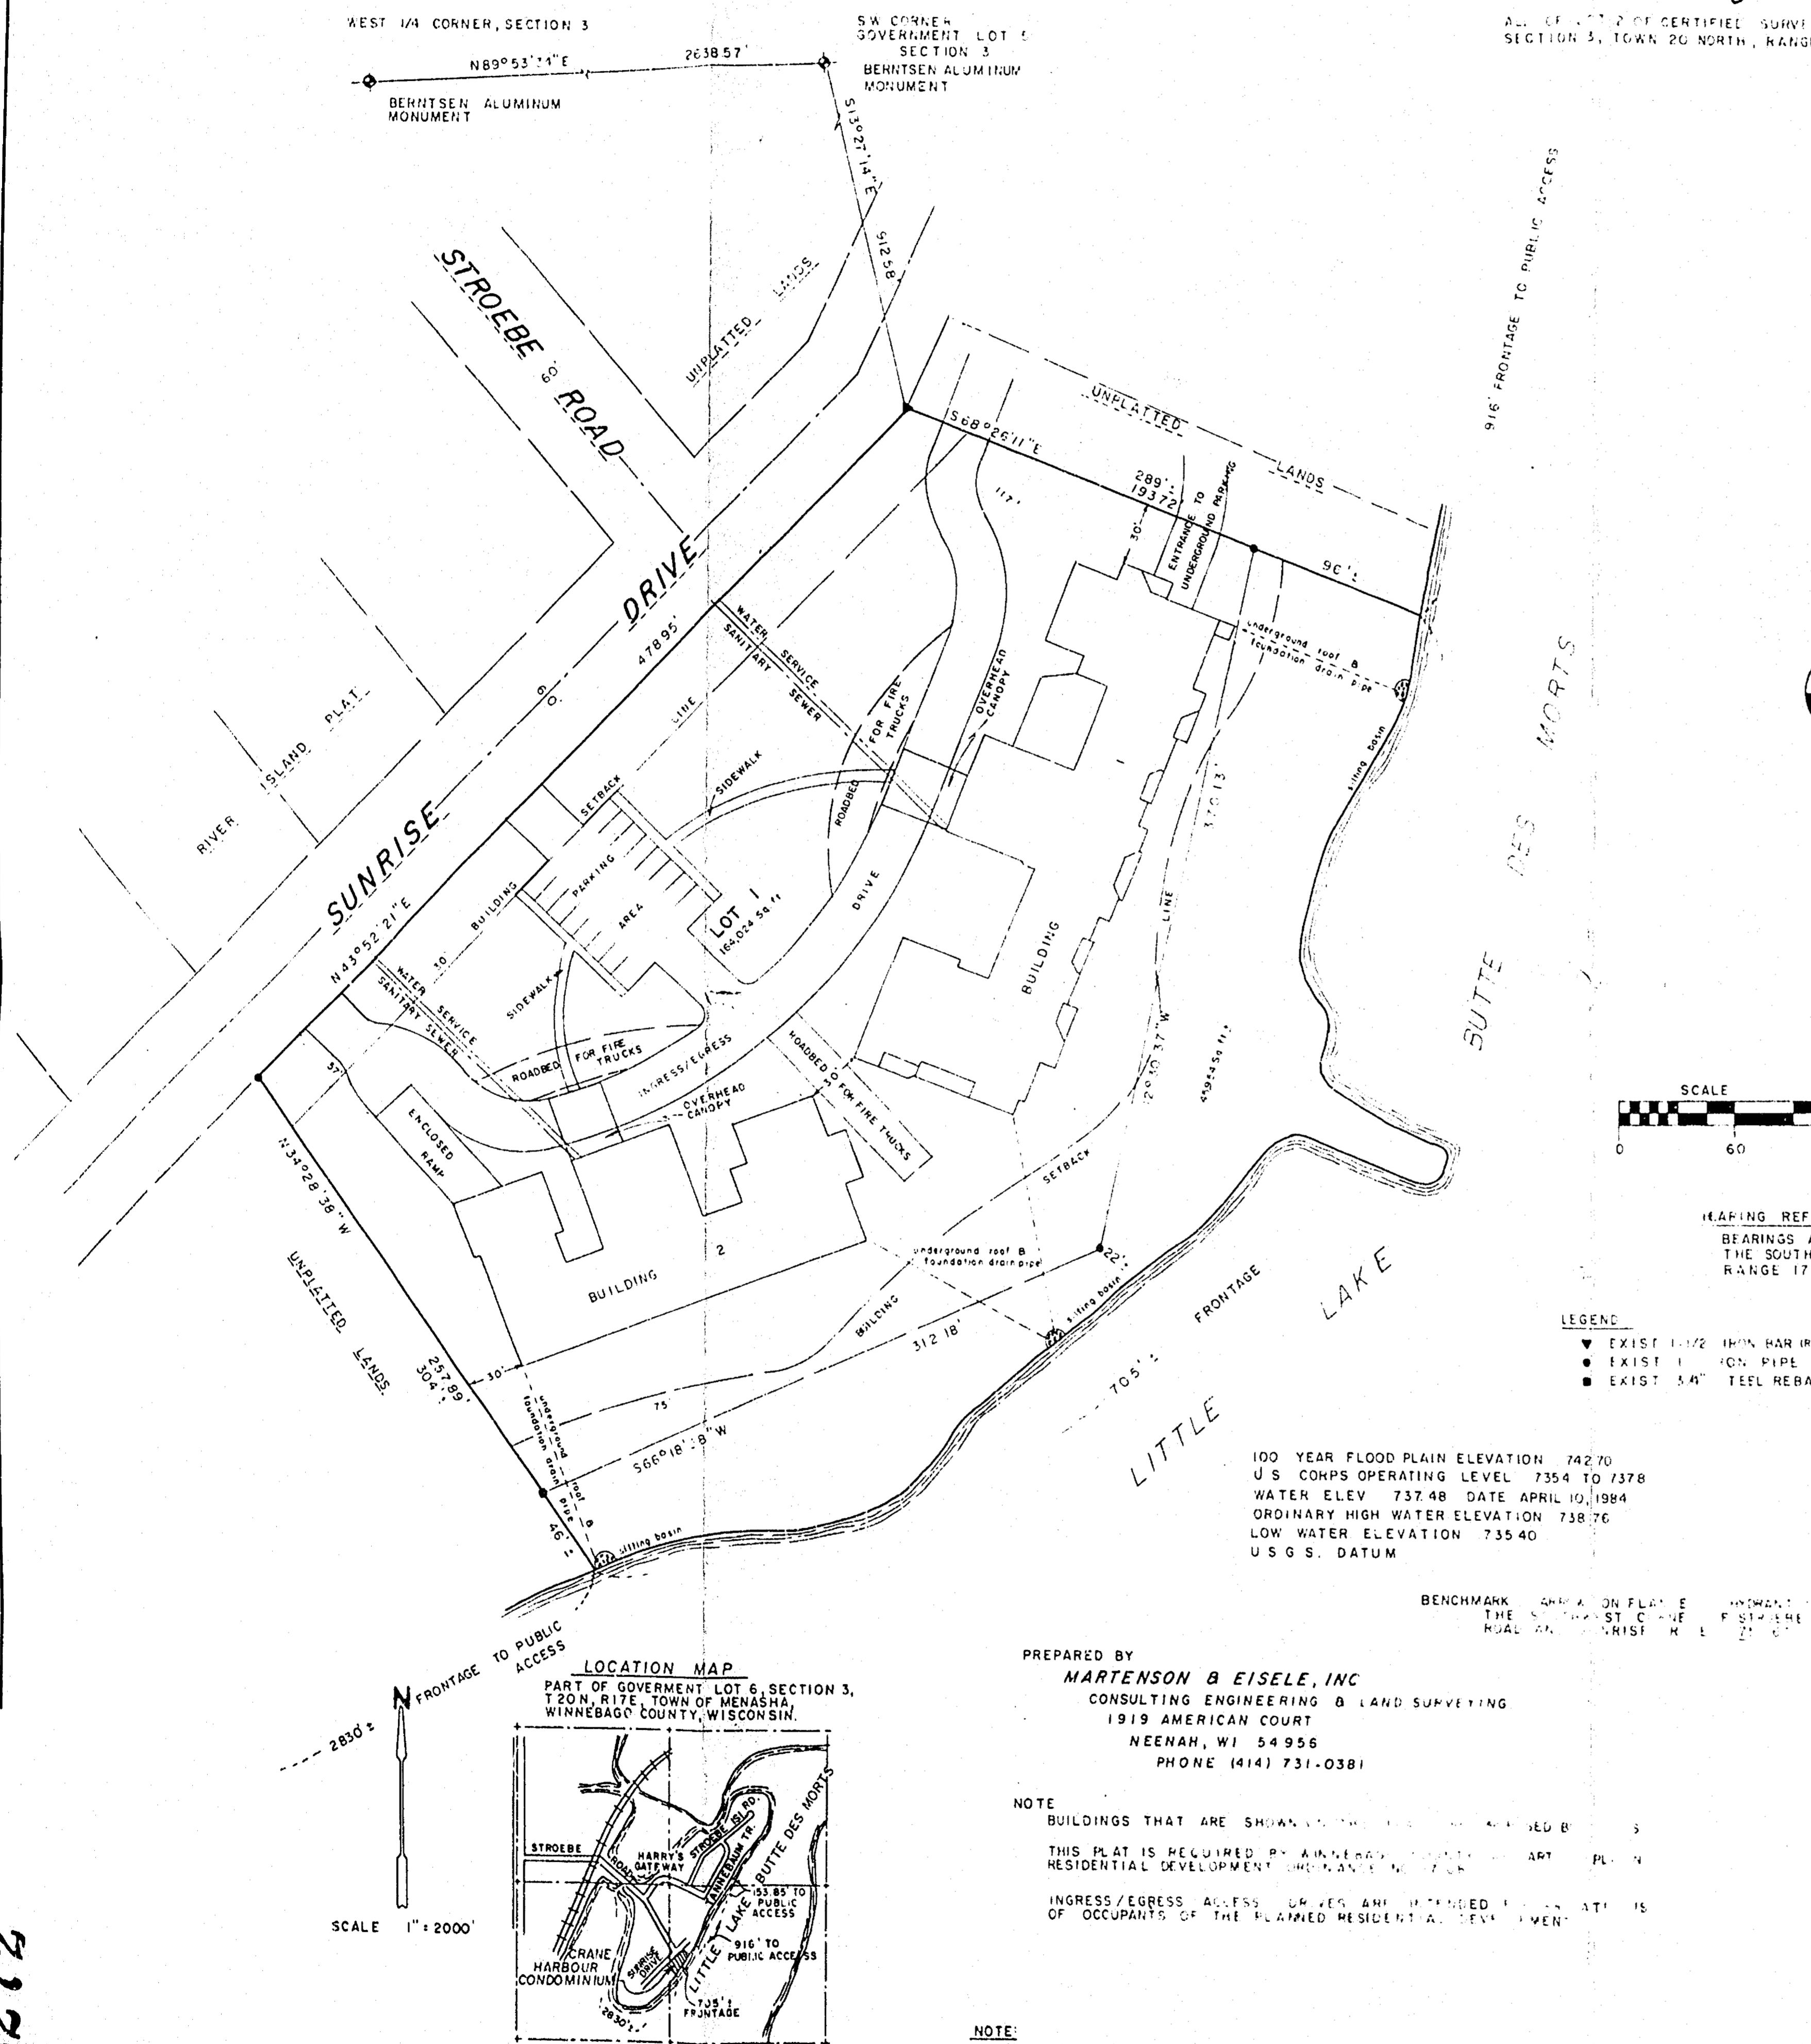

NO. OF COPIES: 5 PLAT NO. 0135
MURKIN DNR / DOB 2
PSP 1 WPL 1
MAY 20 2001