

PLAT OF SURVEY

LEGAL DESCRIPTION:


ALL OF LOT 38 OF STROEBE ISLAND SUBDIVISION, LOCATED IN PART OF FRACTIONAL GOVERNMENT LOT 5, SECTION 3, TOWN 20 NORTH, RANGE 17 EAST, TOWN OF MENASHA, WINNEBAGO COUNTY, WISCONSIN



BEARINGS ARE REFERENCED
TO MATCH THE STROEBE
ISLAND SUBDIVISION PLAT

Survey for: Marvin Voissem
2445 Stroebe Island Drive
Appleton, WI 54915

Scale 1 inch = 60 feet
0 30 60 120

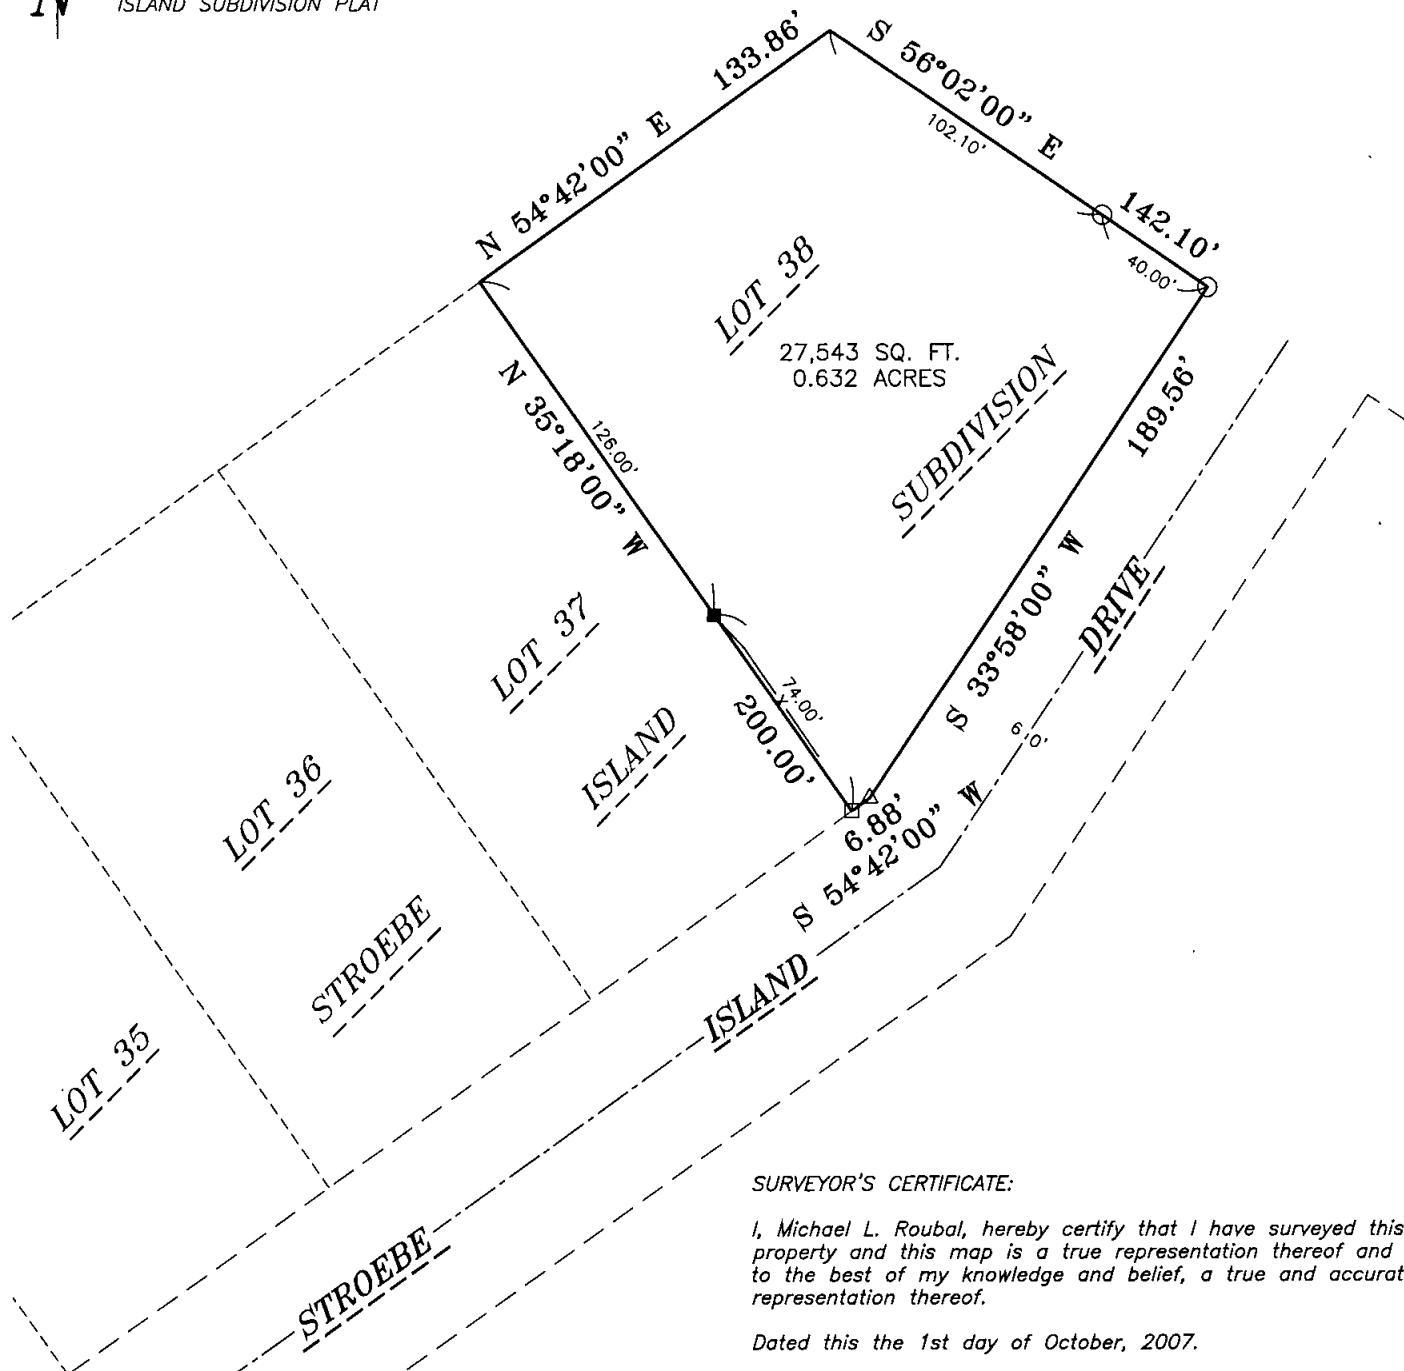

SURVEYOR'S CERTIFICATE:

I, Michael L. Roubal, hereby certify that I have surveyed this property and this map is a true representation thereof and is, to the best of my knowledge and belief, a true and accurate representation thereof.

Dated this the 1st day of October, 2007.

Michael L. Roubal

Michael L. Roubal, WI Reg. Land Surveyor, S-2442

LEGEND


- 1" IRON PIPE SET, 18" LONG, WEIGHING 1.130 LBS. PER LIN. FOOT
- 3/4" REBAR FOUND
- 1" IRON PIPE FOUND
- △ 1-1/4" REBAR FOUND
- X— FENCE LINE

Martenson & Eisele, Inc.



1377 Midway Road
Menasha, WI 54952
www.martenson-eisele.com
info@martenson-eisele.com
920.731.0381 1.800.236.0381

Planning
Environmental
Surveying
Engineering
Architecture

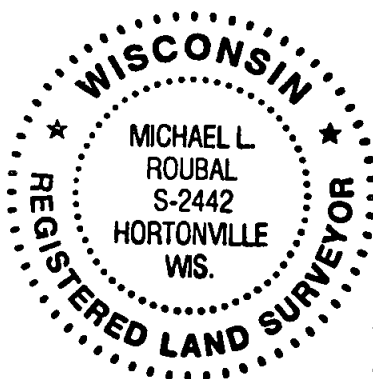

PROJECT NO. 269-554

FILE 269554pos.dwg SHEET 1 OF 1

THIS INSTRUMENT WAS DRAFTED BY: LMB