


LOT FOUR (4), RIVER ISLAND PLAT, TOWN OF
MENASHA, WINNEBAGO COUNTY, WISCONSIN.

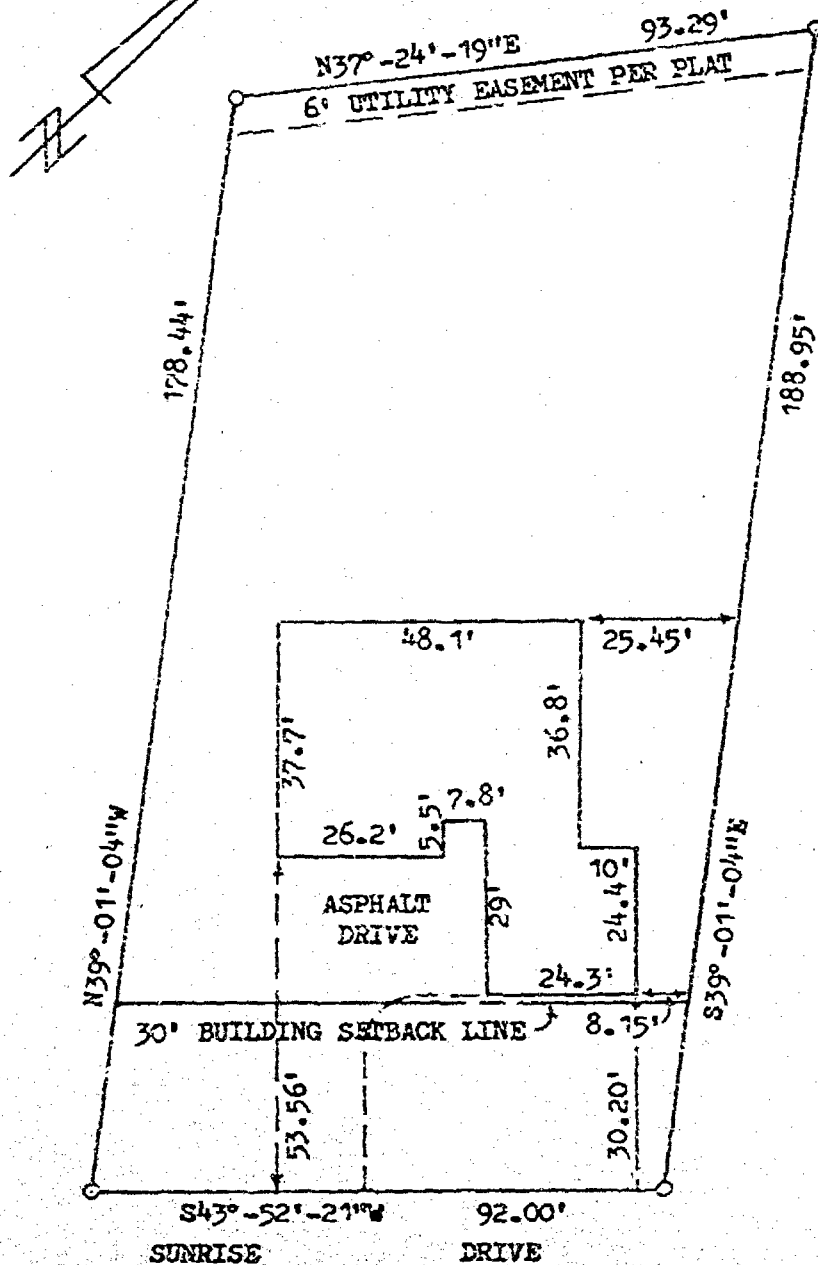

LEGEND:
○ = 3/4" SOLID ROUND IRON REBAR FOUND



Michael D. Vander Bloomen 8-12-87
I, MICHAEL D. VANDER BLOOMEN, CERTIFY THAT THIS PLAT
OF SURVEY IS A CORRECT REPRESENTATION OF THE ABOVE
DESCRIBED PROPERTY.

REVISIONS	MEL FREUND 2174 SUNRISE DR. MENASHA, WISCONSIN. 54952		
	CAROW LAND SURVEYING CO., INC., P.O. BOX 1297 1837 W. WISCONSIN AVE. • APPLETON, WI 54912		
	DRAWN BY mvdw DEW	SCALE 1"=30'	DRAWING NO.
	APPRO /	DATE 8-12-87	A072.123

