


FLOOD PLAIN SURVEY *Section 3* T20 R16


DESCRIPTION: LOT EIGHTEEN (18), IN RIVER ISLAND, IN THE TOWN OF MENASHA,
WINNEBAGO COUNTY, WISCONSIN.

NOTE: THE REGIONAL FLOOD ELEVATION
= 743.00

BENCHMARK: NORTH BOLT ON HYDRANT
FLANGE, LOCATED AT THE SOUTHEAST
CORNER OF STROEBE ROAD AND WOODLAWN
LANE, ELEVATION = 748.26 (U.S.G.S.
DATUM)

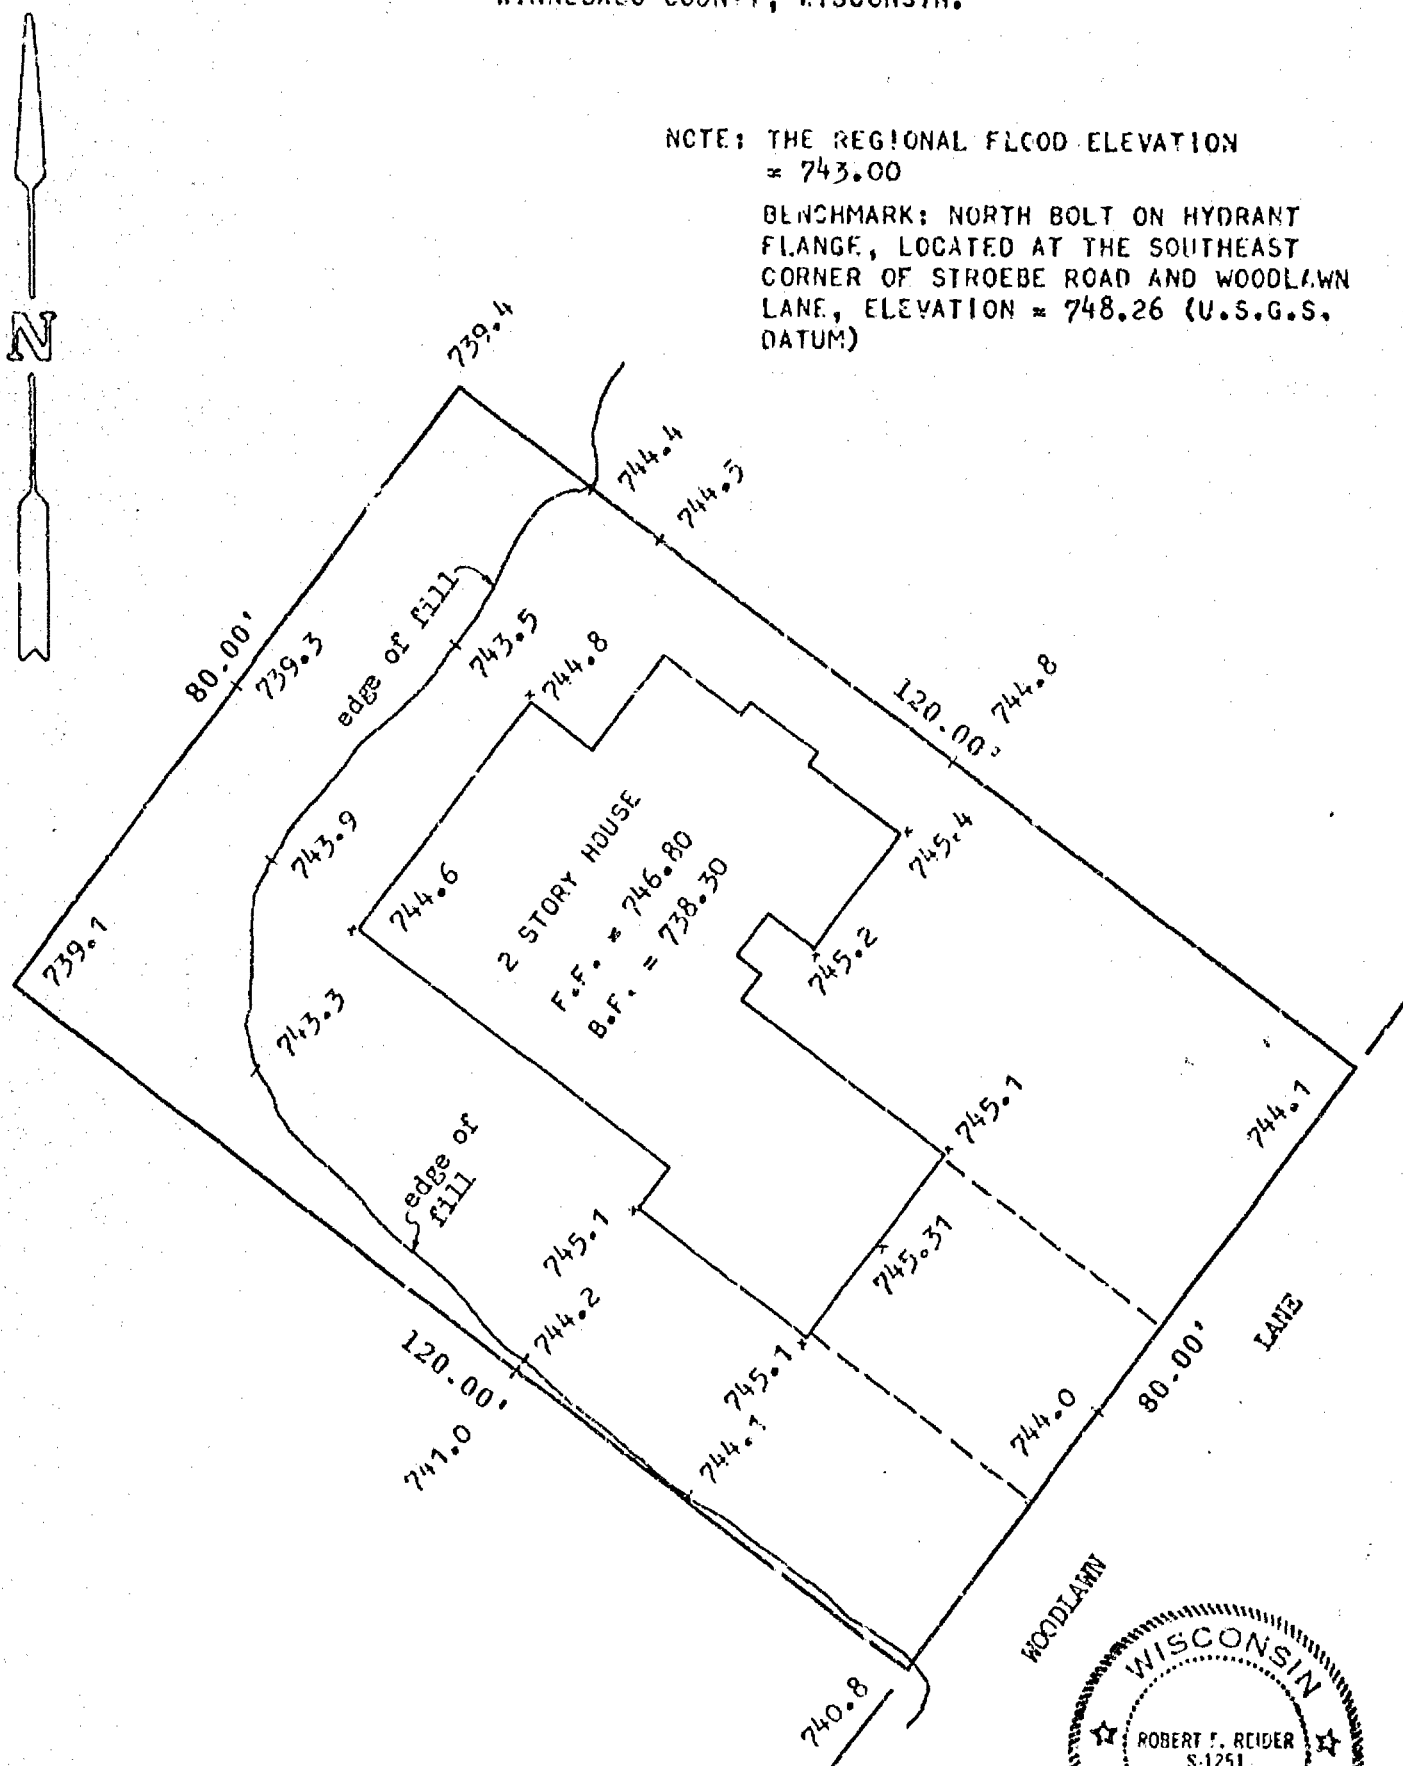

CLIENT:
CHARLES WHITAKER
2210 WOODLAWN LANE
APPLETON, WISCONSIN
54914

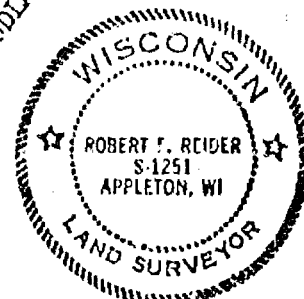

Robert F. Reider 9-17-93
ROBERT F. REIDER RLS-1251 DATED



CAROW LAND SURVEYING CO., INC.

1837 W. WISCONSIN AVE., P.O. BOX 1297
APPLETON, WISCONSIN 54912-1297
PHONE 414-731-4168 FAX 731-5673

SCALE
1"=20'

DRAWN BY

KV DV DEW

PROJECT NO.

A915.143-93