
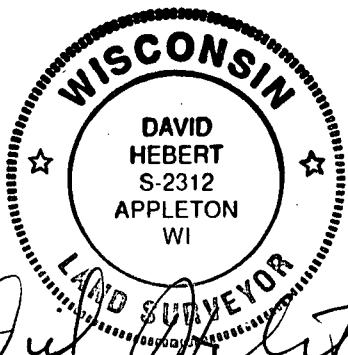


Plat of Survey


Lot 21, Prairie Creek, Village of Fox Crossing,
Winnebago County, Wisconsin

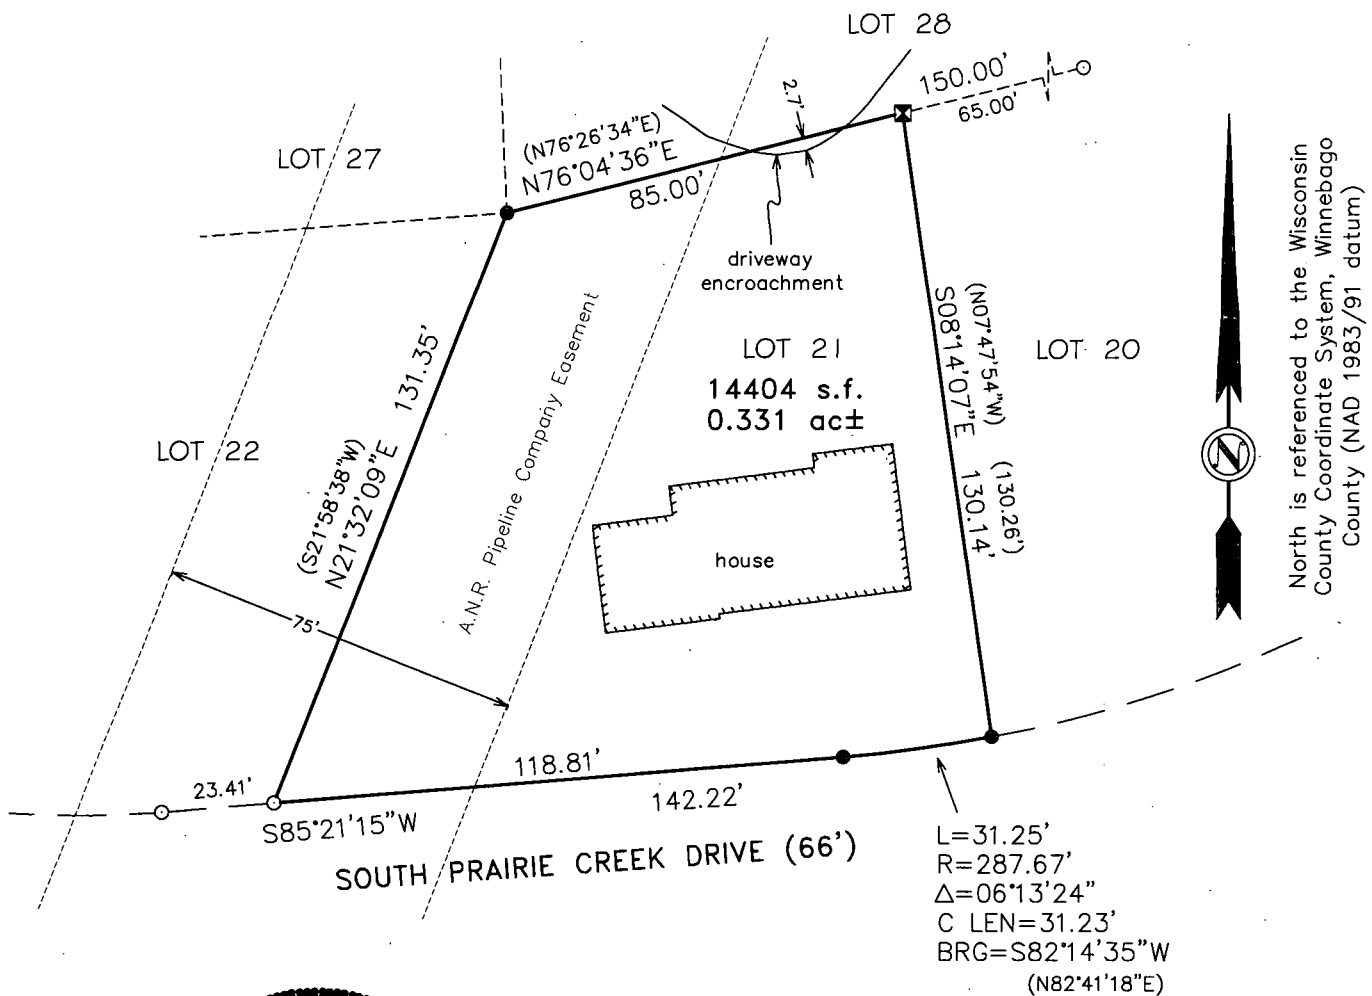

I, David Hebert, PLS, do hereby certify that this plat of survey complies with Chapter A-E7 and is correct to the best of my knowledge and belief.

- LEGEND**
- = Set ¾" x 18" iron rebar
Wt. = 1.502 lbs/lf
 - = Found ¾" iron rod
 - ⊠ = Found chisel X set in manhole rim
 - () = Recorded as

SCALE: 1"=40'

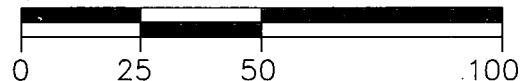

Hebert Associates, Inc.
Land Surveying

1110 W. Wisconsin Ave. 920-734-8373
Appleton, WI 54914 Fax: 920-734-3968

FOR:

Max Liedl
1002 S. Prairie Creek Dr.
Neenah, WI 54956

DATE: 7-3-19

DRAFTED BY: DH

SCALE: 1"=40'

DRAWING NUMBER:

19035A01