

REFERENCE DRAWING

PART OF THE NORTHEAST 1/4 OF THE NORTHWEST 1/4 AND PART OF THE NORTHWEST 1/4 OF THE NORTHWEST 1/4, SECTION 4, TOWNSHIP 20 NORTH, RANGE 17 EAST, TOWN OF MENASHA, WINNEBAGO COUNTY, WISCONSIN.

LOT 3
C.S.M. NO. 2137
PARCEL NO. 008-0116-11-02
OWNER: JIM FISCHER

LOT 1
C.S.M. NO. 4584
PARCEL NO. 008-0120-06-02
OWNER: JIM FISCHER

LOT 2
C.S.M. NO. 962
PARCEL NO. 008-0116-09
OWNER: STEVE RING

LOT 2
C.S.M. NO. 4584
PARCEL NO. 008-0116
OWNER: BACHMAN ENTERPRISES LLC


LOT 3
C.S.M. NO. 1543
PARCEL NO. 008-0117-04
OWNER: WISCONSIN BELL INC.

LOT 4
C.S.M. NO. 1543
PARCEL NO. 008-0117-05
OWNER: 2542 PARTNERS

LOT 1
C.S.M. NO. 2769
PARCEL NO. 008-0115-01
OWNER: BACHMAN ENTERPRISES LLC

LOT 2
C.S.M. NO. 2769
PARCEL NO. 008-0115-01-01
OWNER: BACHMAN ENTERPRISES LLC

SURVEY FOR:
MARK BACHMAN
BACHMAN ENTERPRISES, LLC
70368 CITY HWY C
HIGHBIDGE, WI 54846

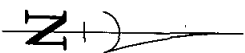


BEARINGS ARE REFERENCED TO MATCH
CERTIFIED SURVEY MAP NO. 4584



LEGEND

- 3/4" O.D. REBAR FOUND
- 1" O.D. IRON PIPE FOUND
- Δ 1-1/4" O.D REBAR FOUND
- X- CHAIN LINK FENCE

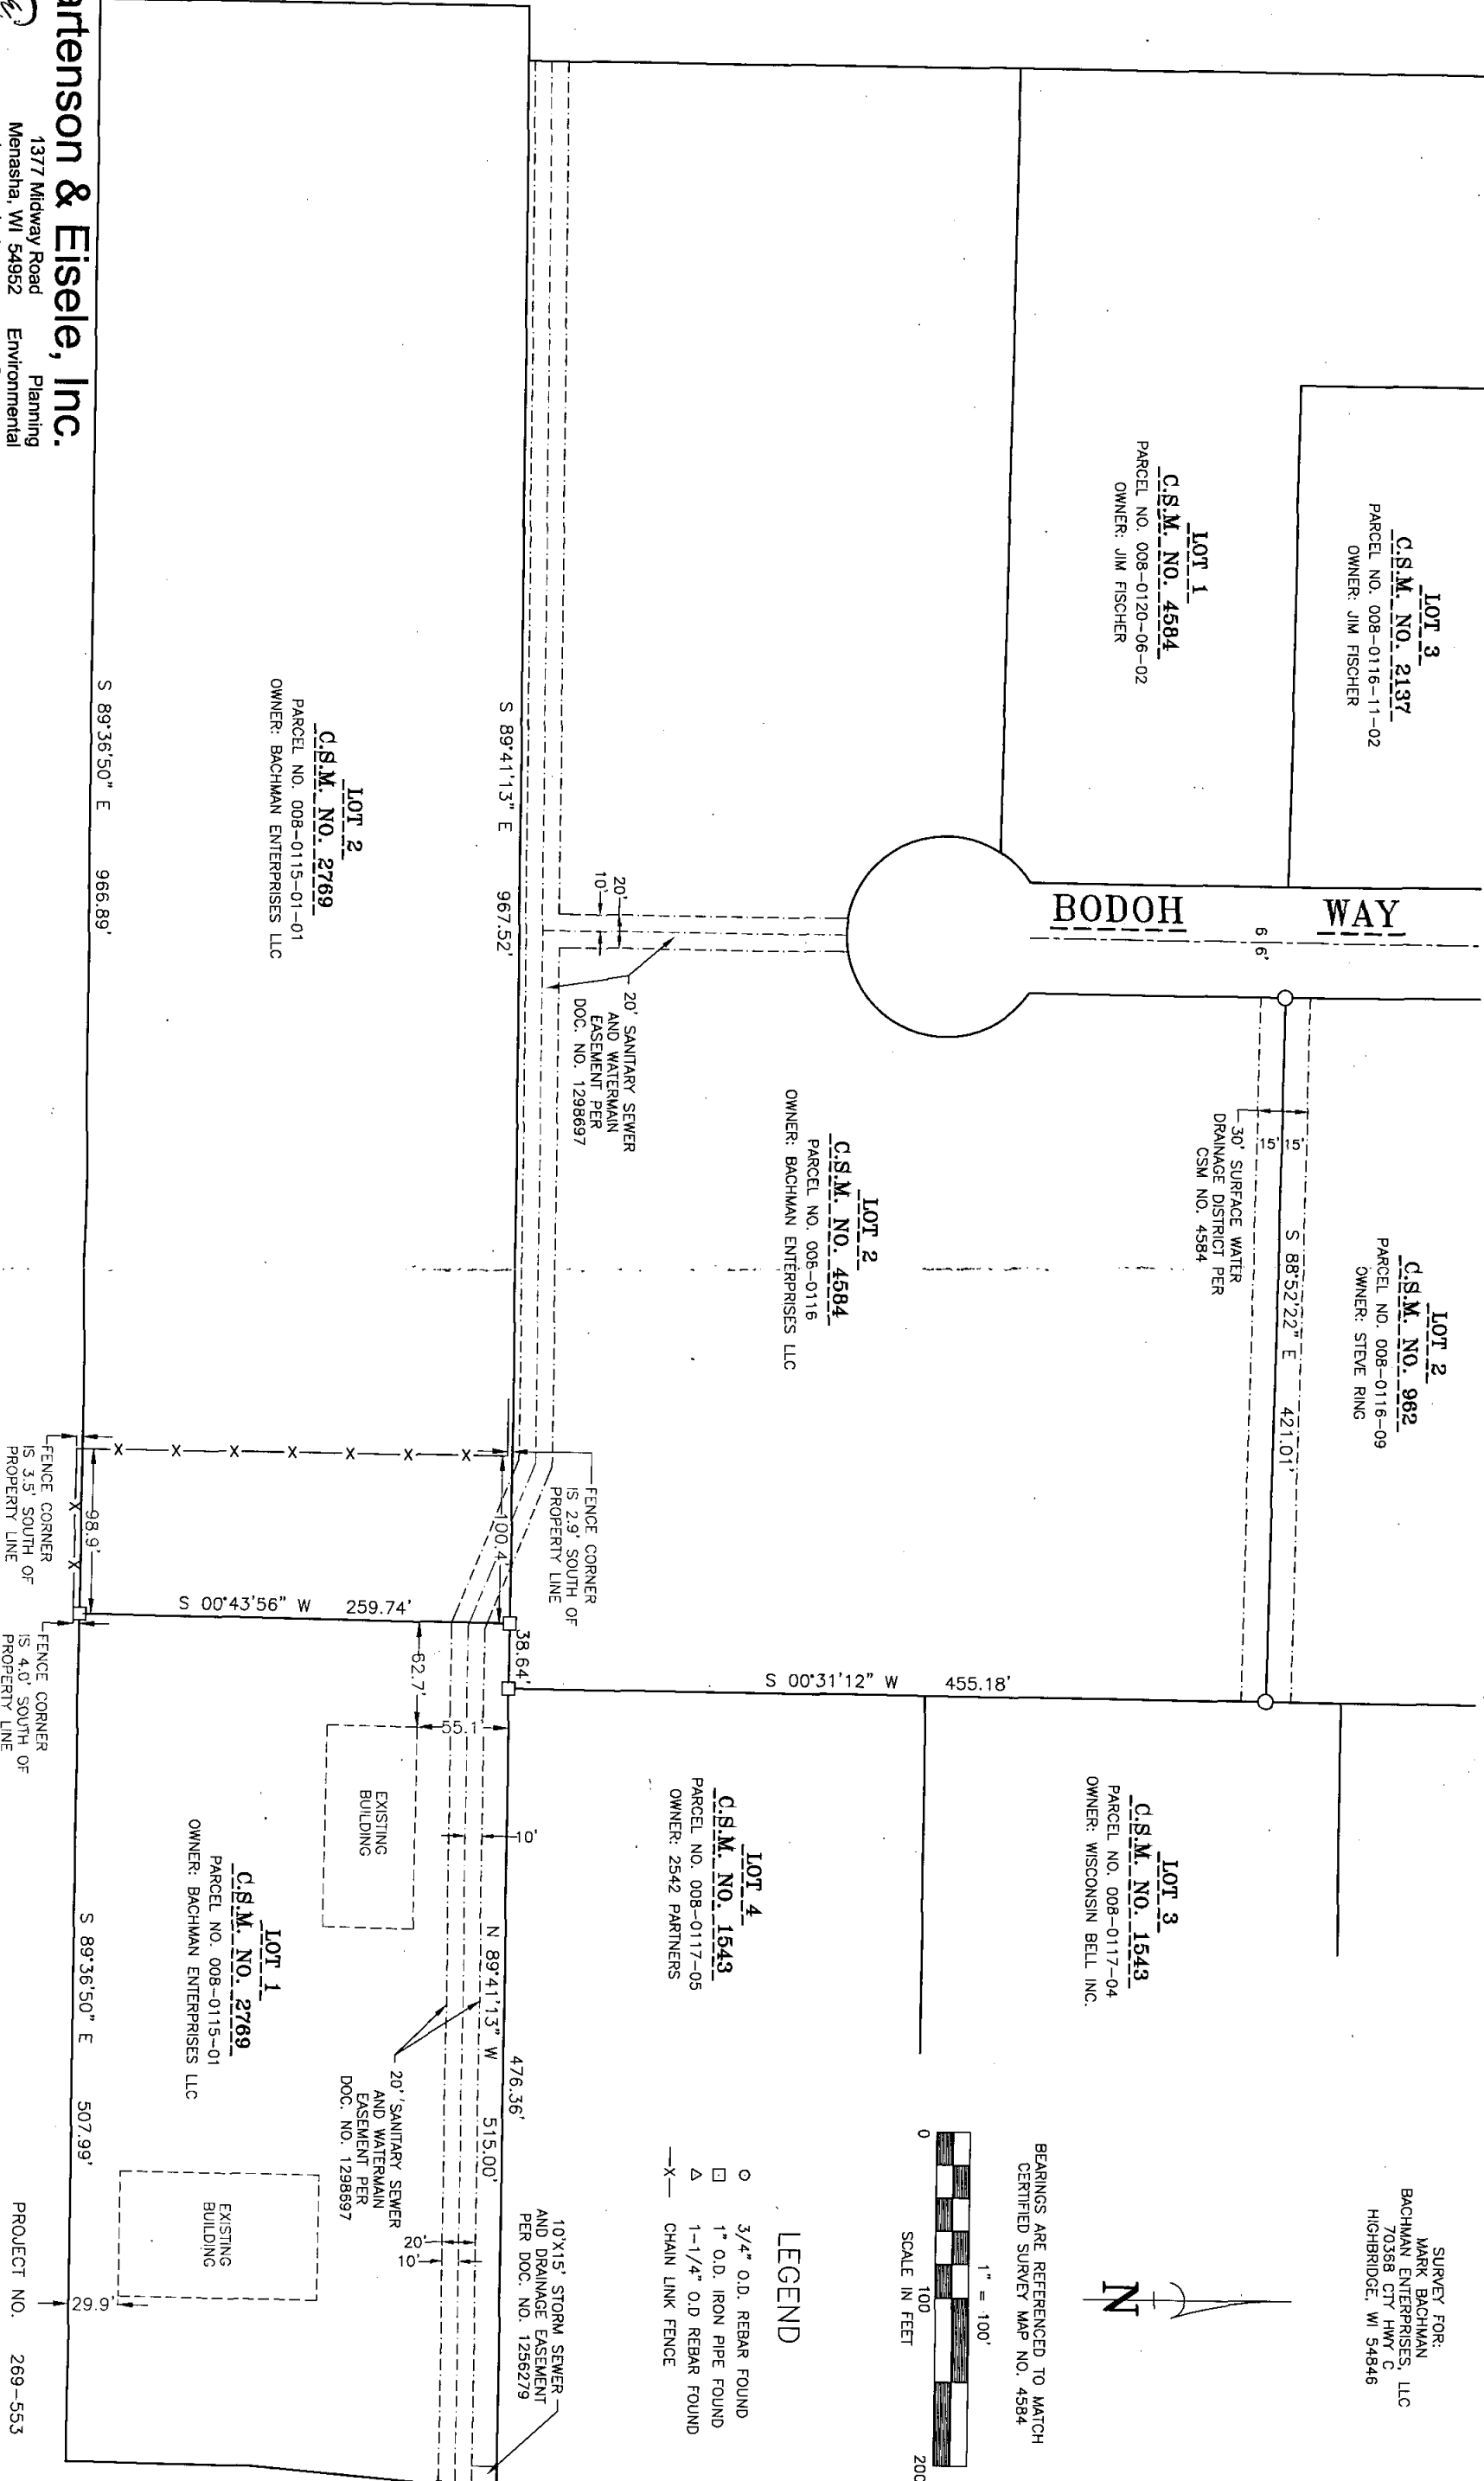

Martenson & Eisele, Inc.

1377 Midway Road
Menasha, WI 54952
www.martenson-eisele.com
info@martenson-eisele.com
920.731.0381 1.800.236.0381

Planning
Environmental
Surveying
Engineering
Architecture

PROJECT NO. 269-553
FILE 269553s.dwg
THIS INSTRUMENT WAS DRAFTED BY: A.Sedlar