


PLAT OF SURVEY

PART OF THE NORTHEAST 1/4 OF SECTION 4, TOWN 20 NORTH, RANGE 17
EAST, TOWN OF MENASHA, WINNEBAGO COUNTY, WISCONSIN.

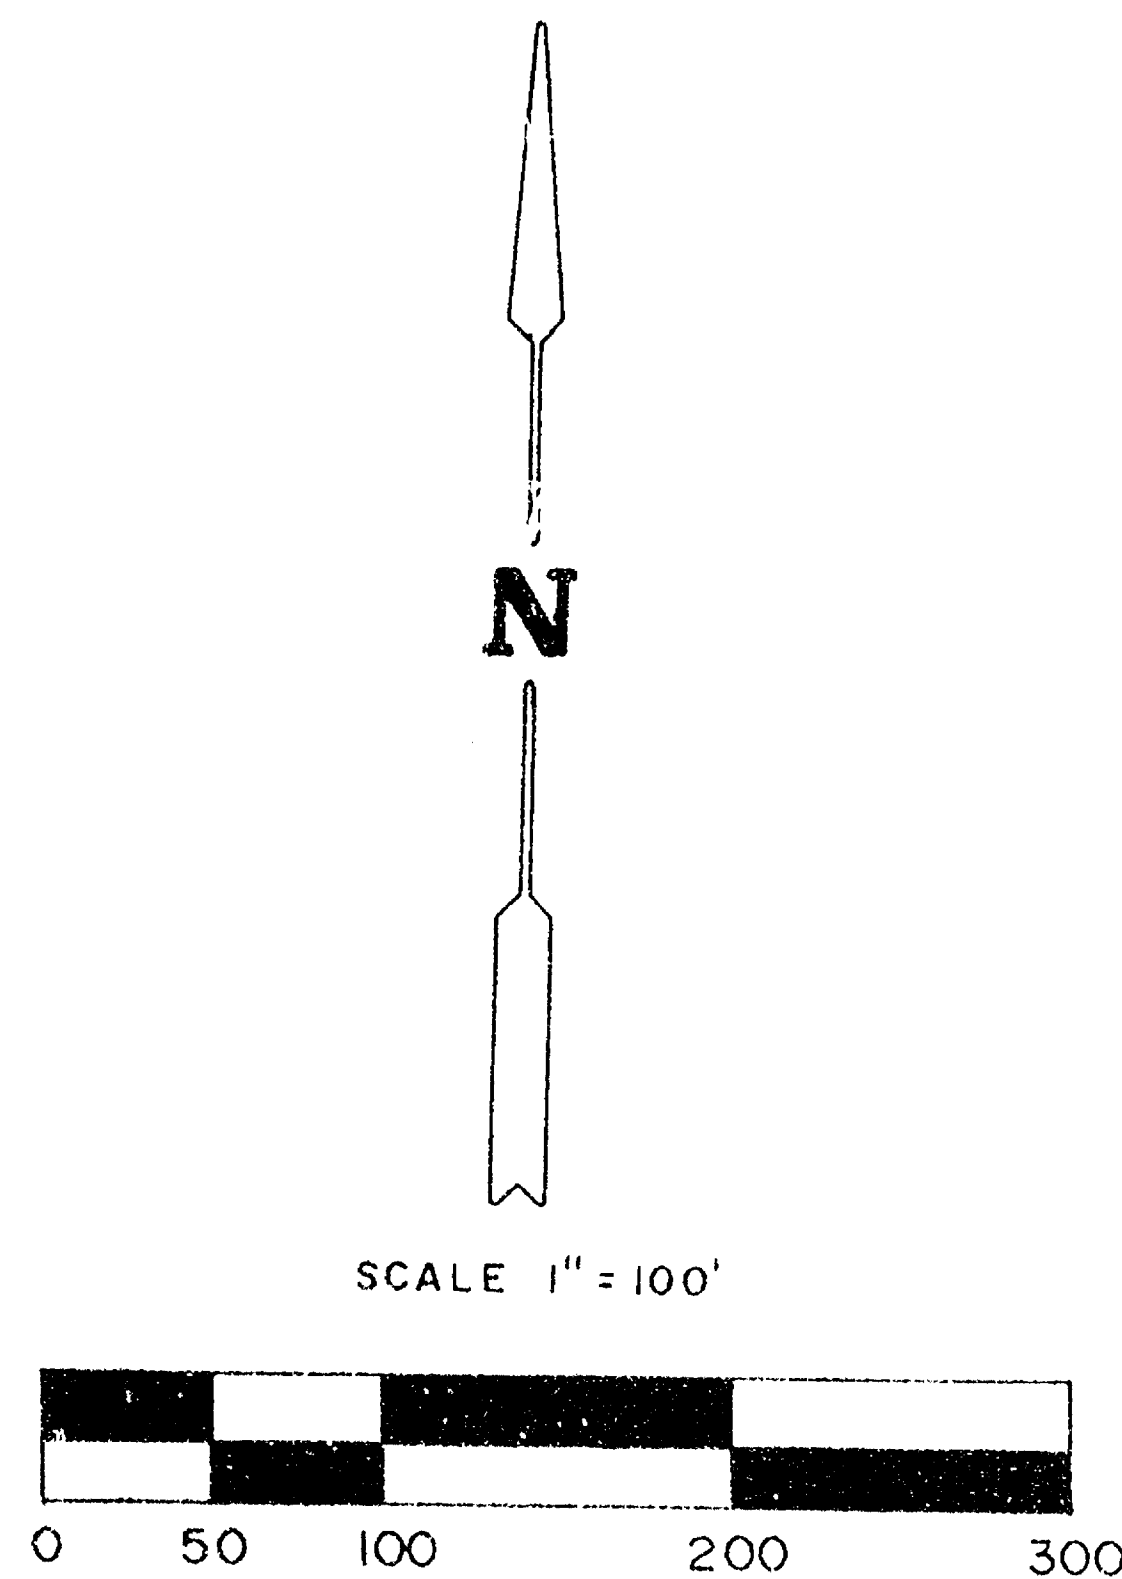

LEGEND

- EXISTING 1" IRON PIPE
- 1" IRON PIPE SET
- *** EXISTING FENCE LINE
- ▼ R/W POST

BEARING REFERENCE

NORTH IS REFERENCED TO THE SOUTH LINE OF THE
NORTHEAST 1/4 OF SECTION 4, RECORDED TO BEAR
N 88° 52' 05" E



SURVEY ORDERED BY:

ROLLIE WINTER ASSOCIATES
3003 W. COLLEGE AVENUE
APPLETON, WI.

SURVEYOR'S CERTIFICATE

I, hereby certify that I have surveyed the
property as shown and described, according
to official records and that the plat above
drawn is an accurate and correct representation
of said survey, to the best of my knowledge
and belief.

April 24, 1984 *Charles F. Corman*
Date: Registered Land Surveyor

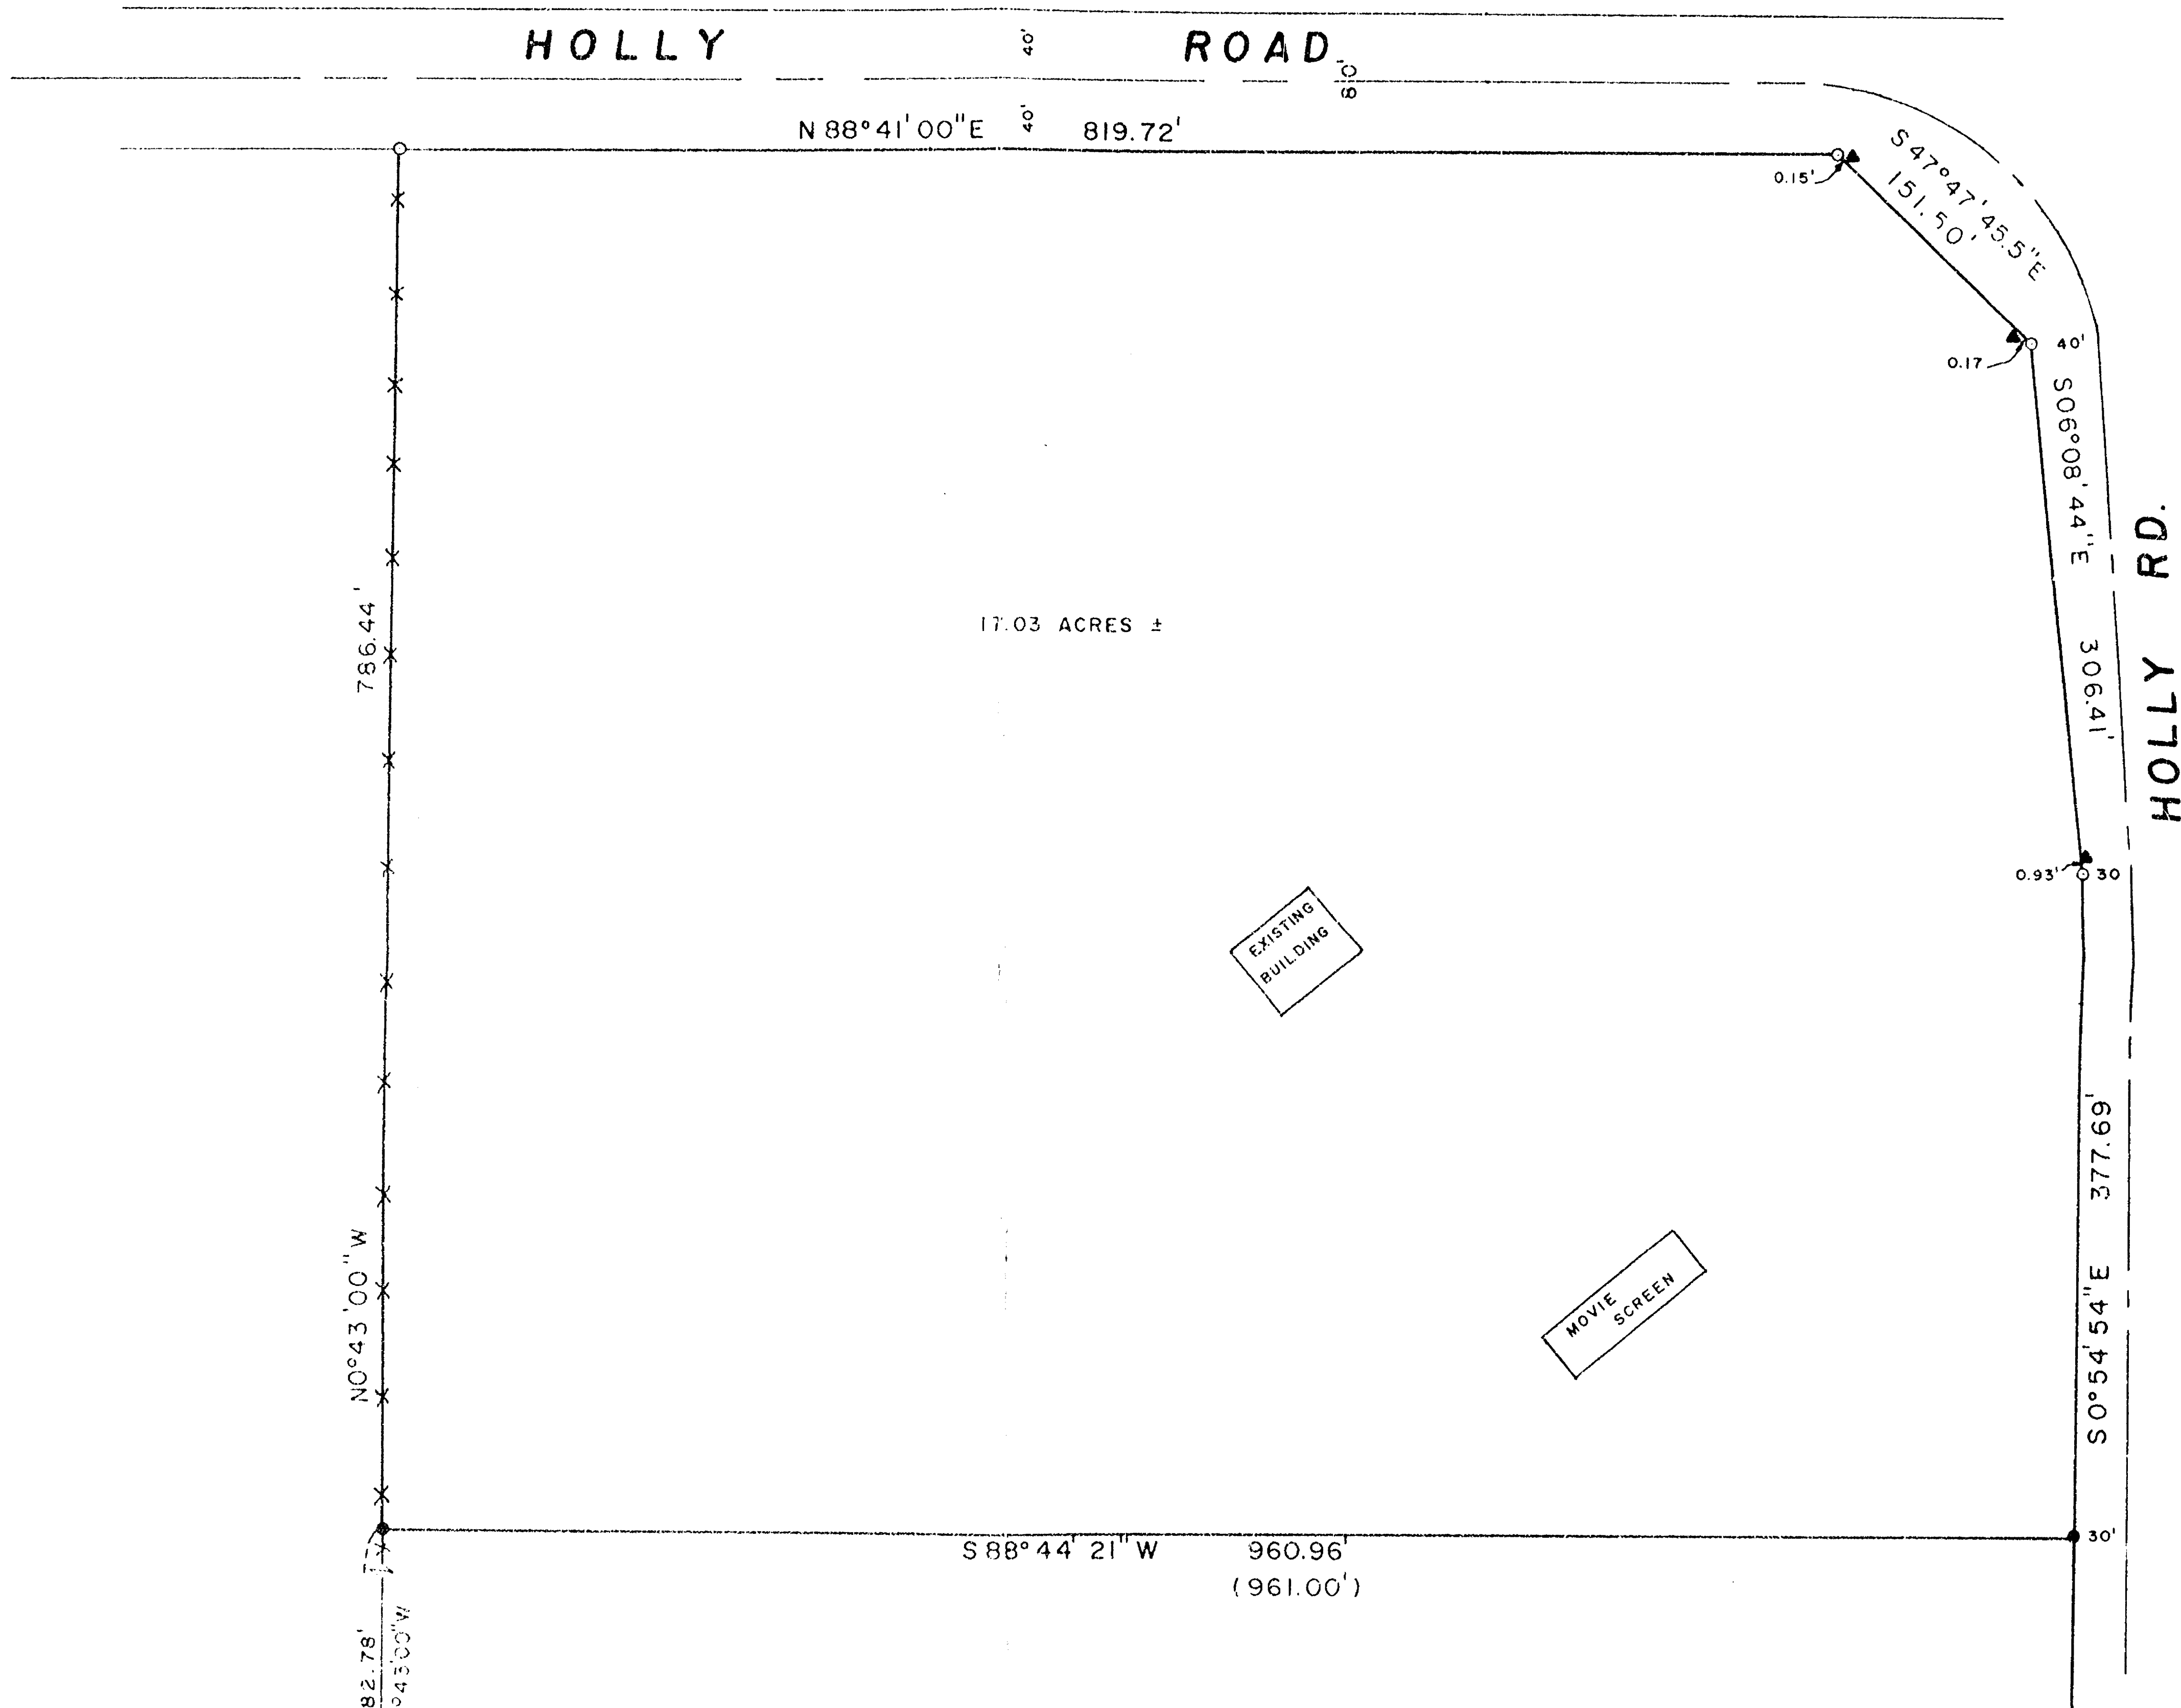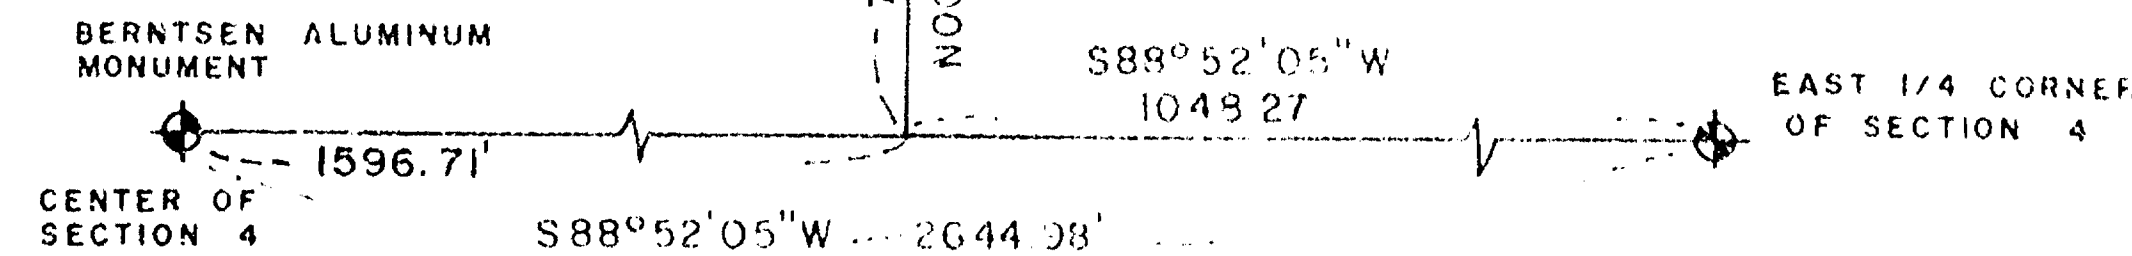

MARTENSON & EISELE, INC.

CONSULTING ENGINEERING and LAND SURVEYING
1919 AMERICAN COURT
NEENAH, WI. 54956

SURVEY FOR:

"41" OUTDOOR THEATER

SCALE 1" = 100'	APPROVED BY	DRAWN BY G.A.Z.
DATE 4/23/84		

DRAWING NUMBER
269-56 E

4-20-17(2)