

PLAT OF SURVEY

Legal Description
per Document No. 783505


The West 100 feet, front and rear, of the East 957.2 feet, front and rear, of the North 285 feet of the North West 1/4 of the North East 1/4 of Section 4, township 20 North, Range 17 East, in the Town of Menasha , Winnebago County, Wisconsin.

LEGEND

- = 1-1/4" O.D. X 18" LONG IRON PIPE WEIGHING 1.13 LBS./LIN. FOOT SET
- ⊙ = 1" DIA. IRON PIPE FOUND
- () = RECORDED AS

W. PROSPECT AVE.

NORTHEAST CORNER
SEC 4, T20N, R17E
COUNTY MONUMENT

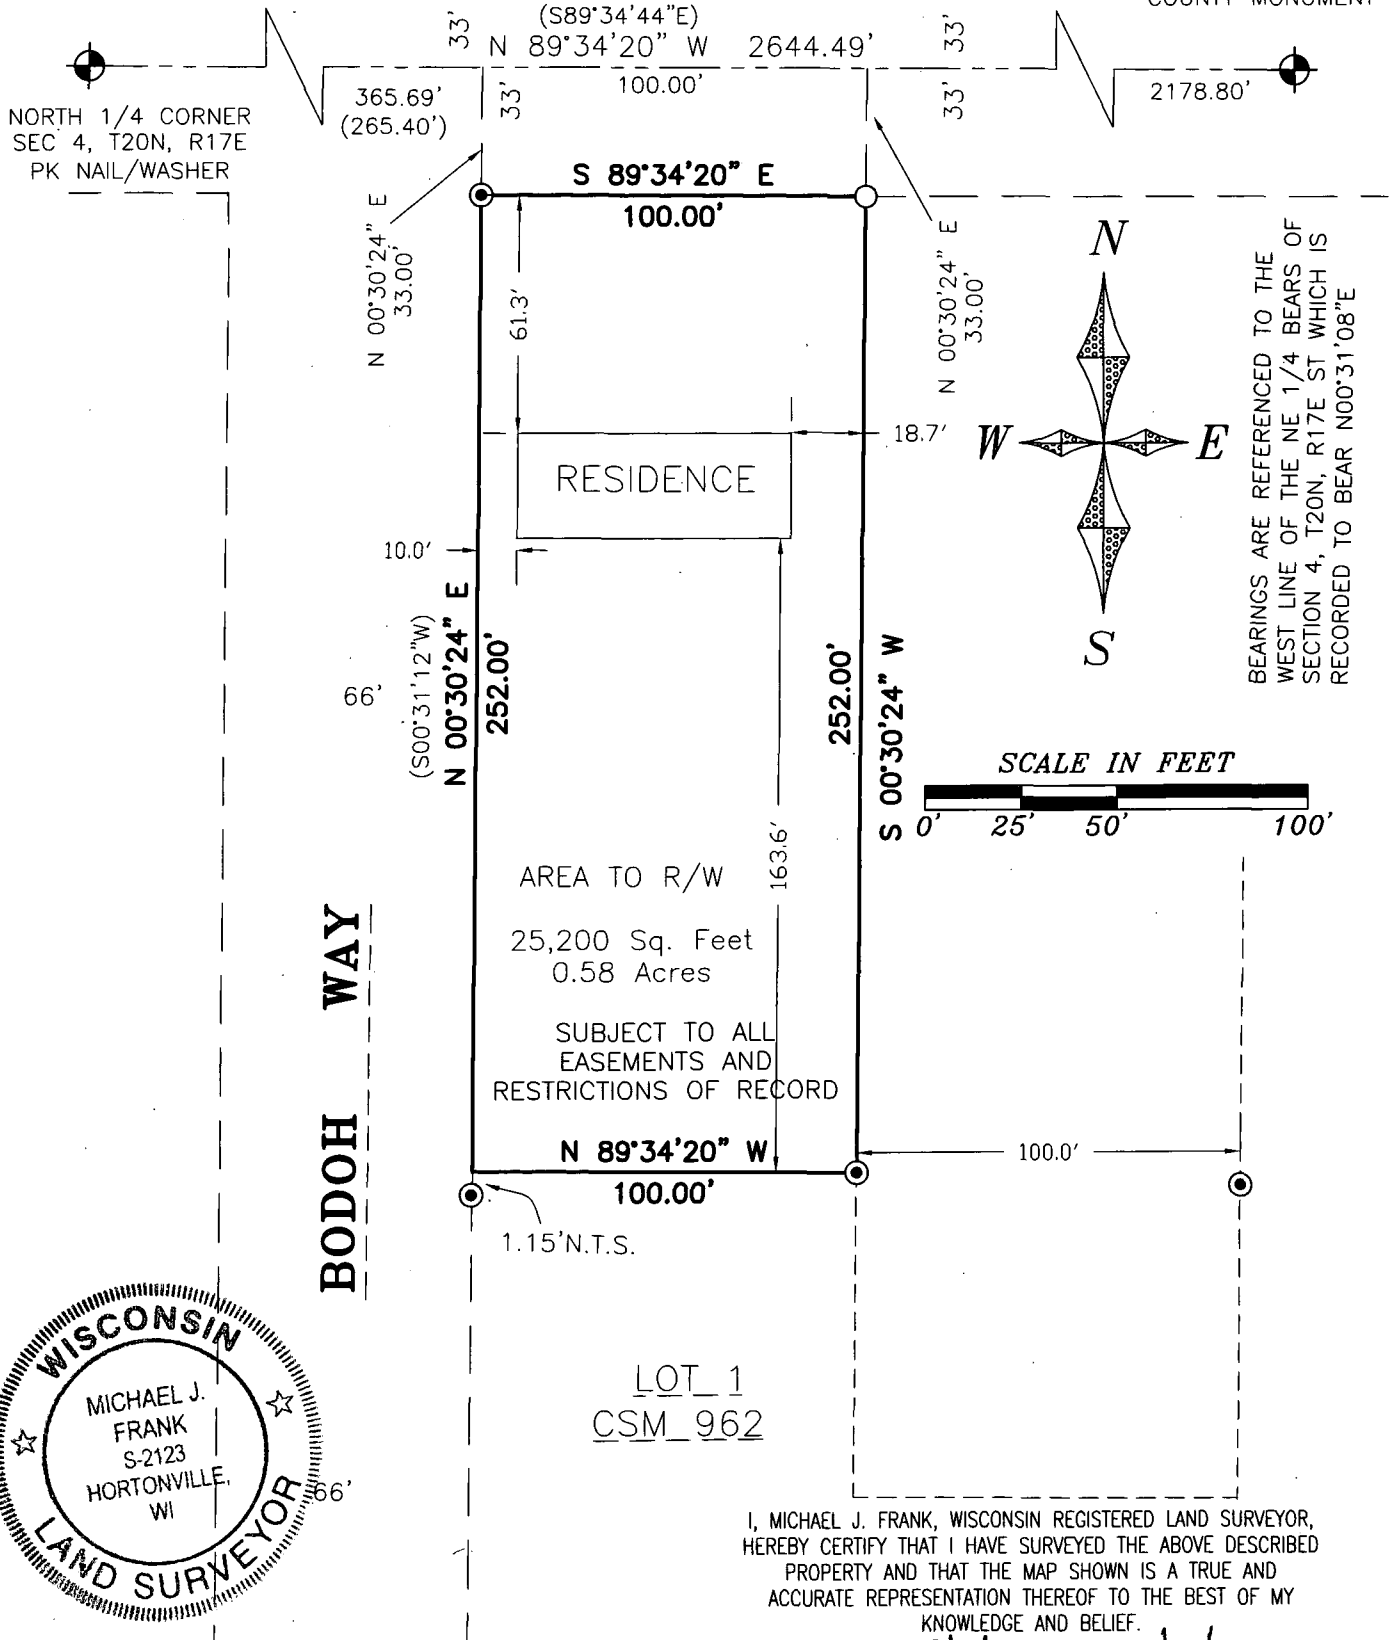

I, MICHAEL J. FRANK, WISCONSIN REGISTERED LAND SURVEYOR,
HEREBY CERTIFY THAT I HAVE SURVEYED THE ABOVE DESCRIBED
PROPERTY AND THAT THE MAP SHOWN IS A TRUE AND
ACCURATE REPRESENTATION THEREOF TO THE BEST OF MY
KNOWLEDGE AND BELIEF.

DATED THIS 21st DAY OF July, 2014

MICHAEL J. FRANK S-2123
WISCONSIN REGISTERED LAND SURVEYOR

SCHULER & ASSOCIATES, INC.
LAND SURVEYORS & ENGINEERS
2711 N. MASON ST., SUITE F, APPLETON, WI 54914

PREPARED FOR:
KRISTOPHER KOEPPE
4529 W PROSPECT AVE.
APPLETON, WI 54911

L-14-4307
SHEET 1 OF 1