


# REZONING MAP

THE SOUTHEAST 1/4 OF THE SOUTHEAST 1/4 OF THE NORTHWEST 1/4 AND, THE EAST 1/2 OF THE NORTHEAST 1/4 OF THE SOUTHWEST 1/4 AND, PART OF THE NORTHEAST 1/4 OF THE SOUTHEAST 1/4 OF THE SOUTHWEST 1/4 OF SECTION 4, TOWN 20 NORTH, RANGE 17 EAST, TOWN OF MENASHA, WINNEBAGO COUNTY, WISCONSIN.

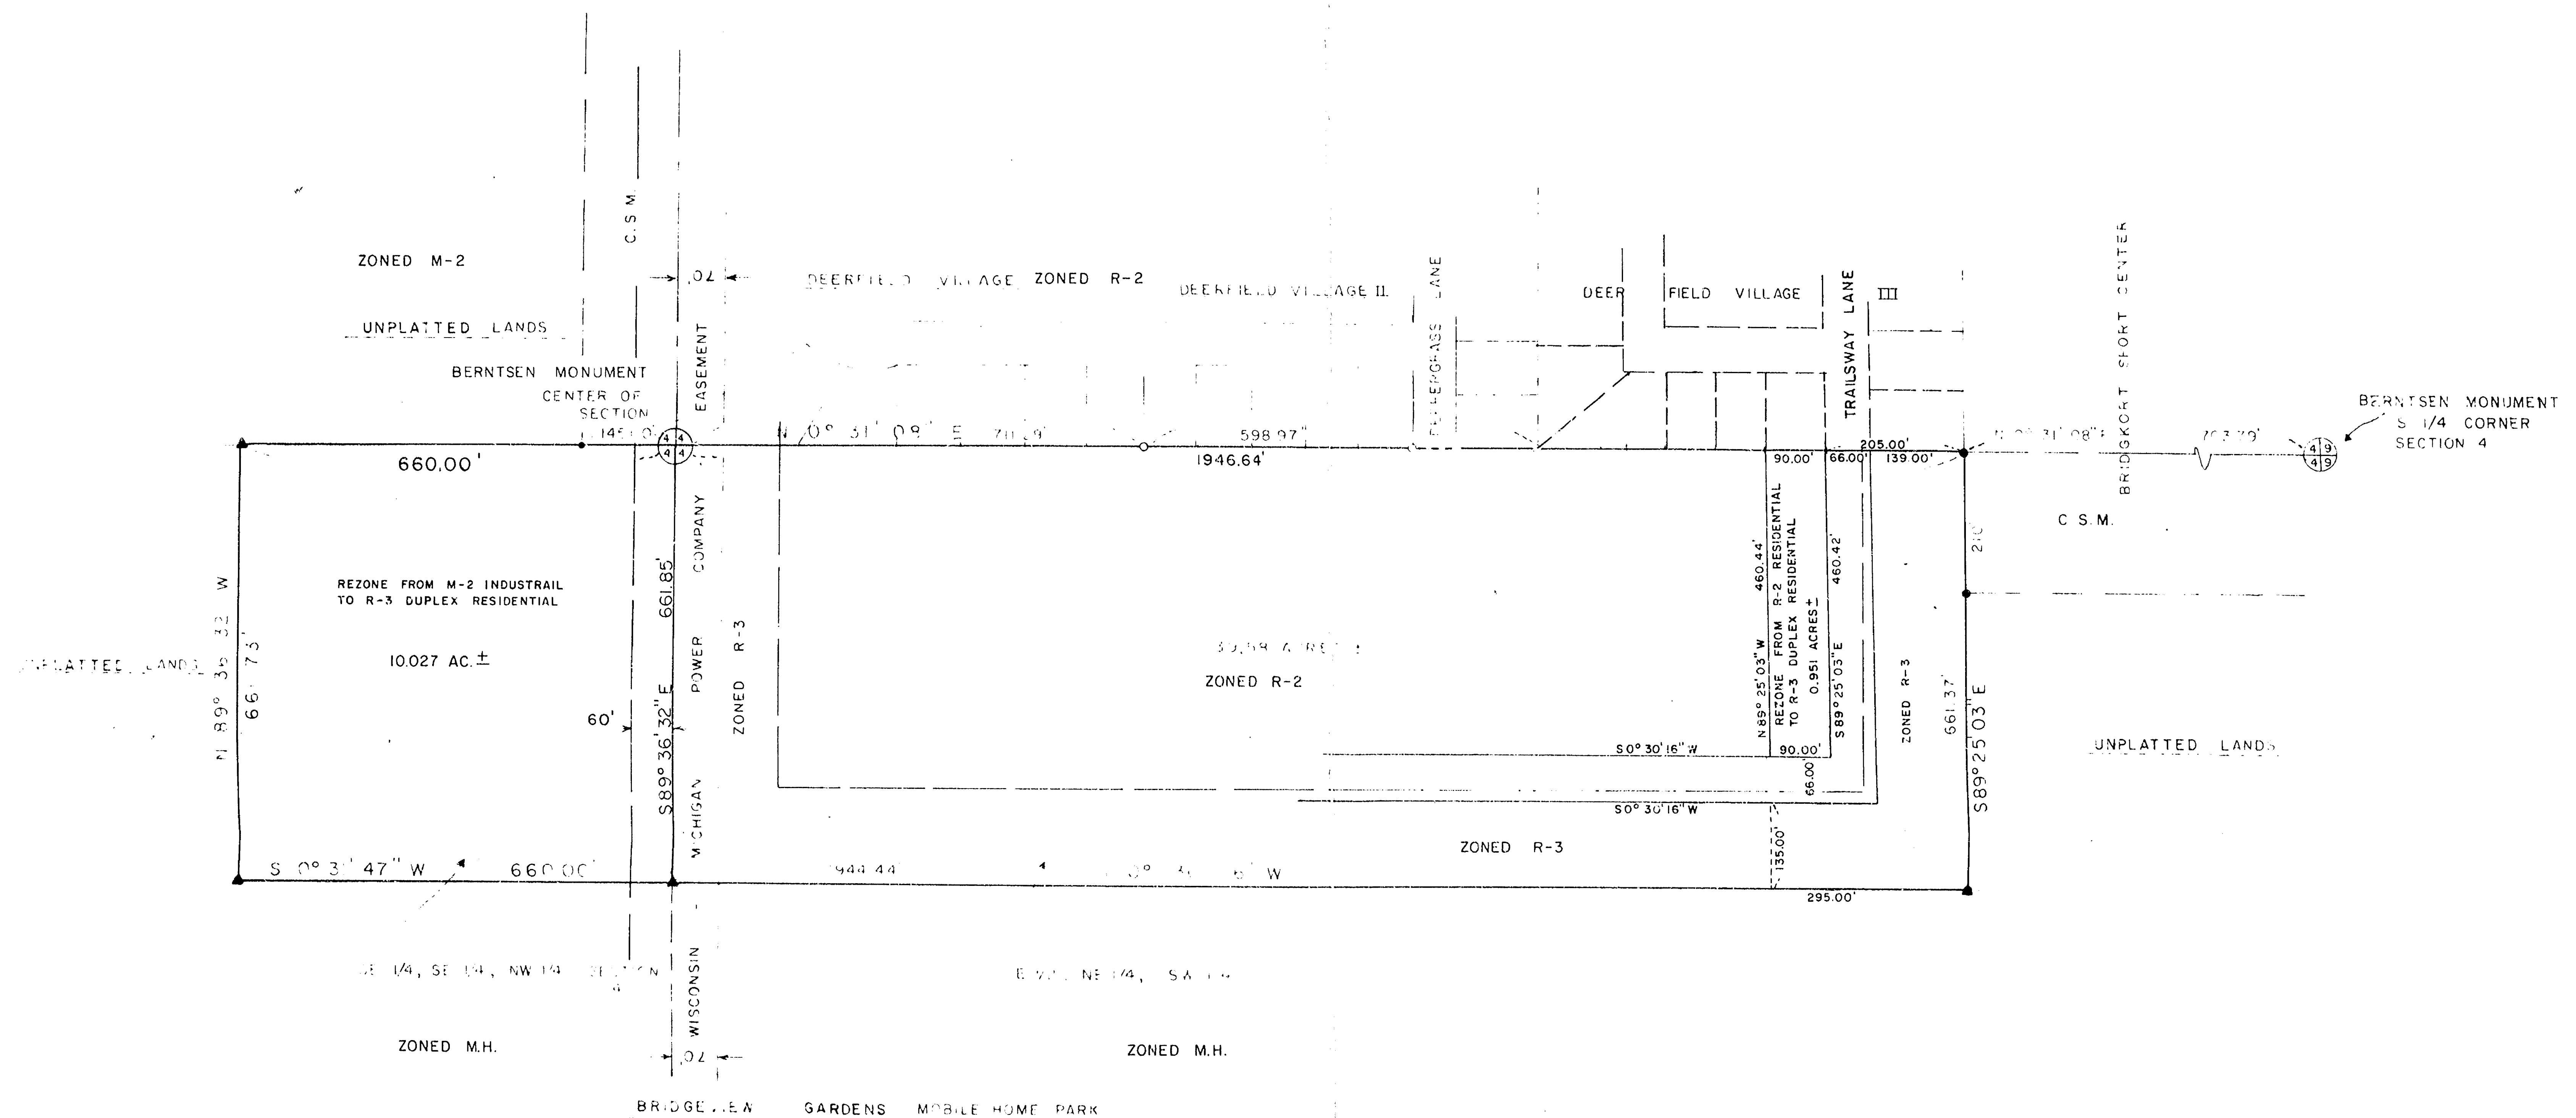

LEGEND  
 ● EXISTING 3/4 REBAR  
 ○ 1/4 REBAR  
 ▲ IRON PIPE SET

N

SCALE 1" = 200'

**MARTENSON & EISELE, INC.**  
 CONSULTING ENGINEERING and LAND SURVEYING  
 1919 AMERICAN COURT  
 NEENAH, WI 54956

SURVEY FOR MR & MRS RICHARD PEAPENBERG  
 842 SHADY LA  
 NEENAH, WI 54956

|                 |     |                                       |
|-----------------|-----|---------------------------------------|
| SCALE 1" = 200' | D E | P B                                   |
| DATE 10-28-83   |     | REVISED 10-28-83<br>REPLACES 10-28-83 |