


Plat of Survey

Part of the South ½ of the Southeast ¼, Section 4, T20N,
R17E, Town of Menasha, Winnebago County, Wisconsin

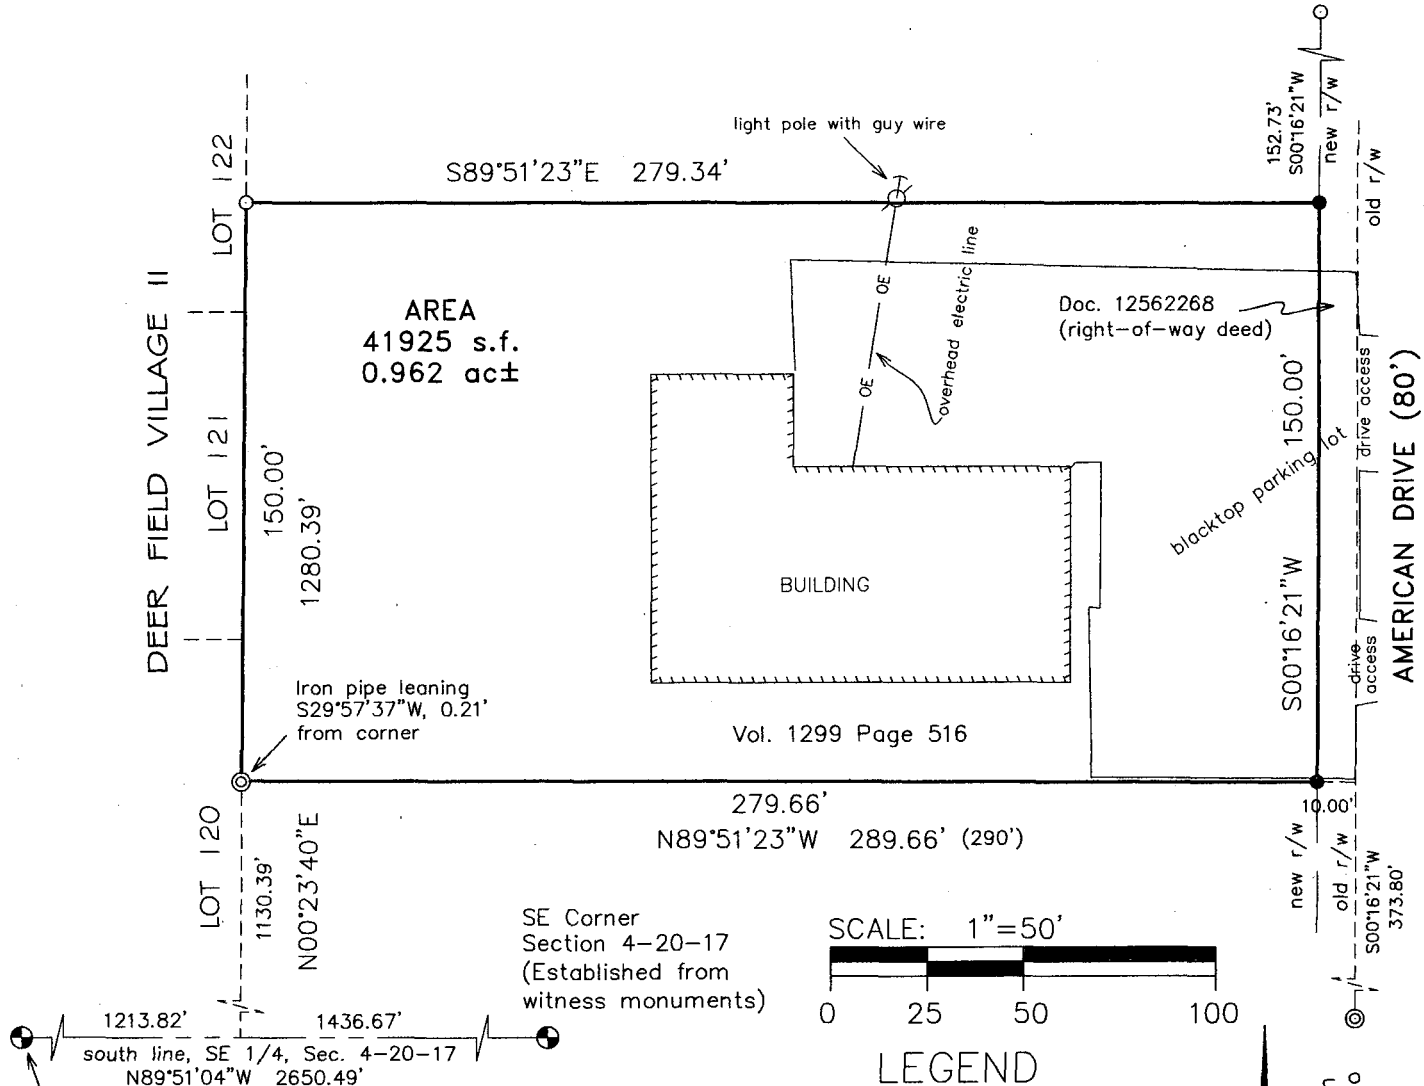

LEGEND

- = Government corner
- = Set 3/4" x 18" iron rebar
Wt. = 1.502 lbs/lf
- = Found 3/4" iron rod
- ⊙ = Found iron pipe, 1" i.d.
- () = Recorded as

North is referenced to the Wisconsin
County Coordinate System, Winnebago
County (NAD 1983/97 datum)



I, David Hebert, RLS, do hereby certify that this plat of
survey is a correct representation of the lands described.

HAI Hebert Associates, Inc.
LAND SURVEYING • SOIL TESTING
1110 W. Wisconsin Ave. 920-734-8373
Appleton, WI 54914 Fax: 920-734-3968

FOR:
Daniel Verbeten
N8776 Zirbel Drive
Menasha, WI 54952

DATE: 11-20-11
DRAFTED BY: dh
SCALE: 1"=50'
DRAWING NUMBER:
11075A01