


PLAT OF SURVEY

ALL OF LANDS DESCRIBED IN DOCUMENT NUMBER 633615 AS RECORDED AT THE WINNEBAGO COUNTY REGISTER OF DEEDS, BEING ALL OF LOT 1 OF CERTIFIED SURVEY MAP NUMBER 376 AS RECORDED IN VOLUME 1 OF CERTIFIED SURVEY MAPS ON PAGE 376, AS DOCUMENT NUMBER 519124, BEING PART OF THE NORTH 1/2 OF THE SOUTHEAST 1/4 OF SECTION 4, TOWNSHIP 20 NORTH, RANGE 17 EAST, TOWN OF MENASHA, WINNEBAGO COUNTY, WISCONSIN.

NORTH IS REFERENCED TO THE RECORDED BEARINGS SHOWN ON DEER FIELD VILLAGE II, TOWN OF MENASHA, WINNEBAGO COUNTY, WISCONSIN.

DEER FIELD VILLAGE II

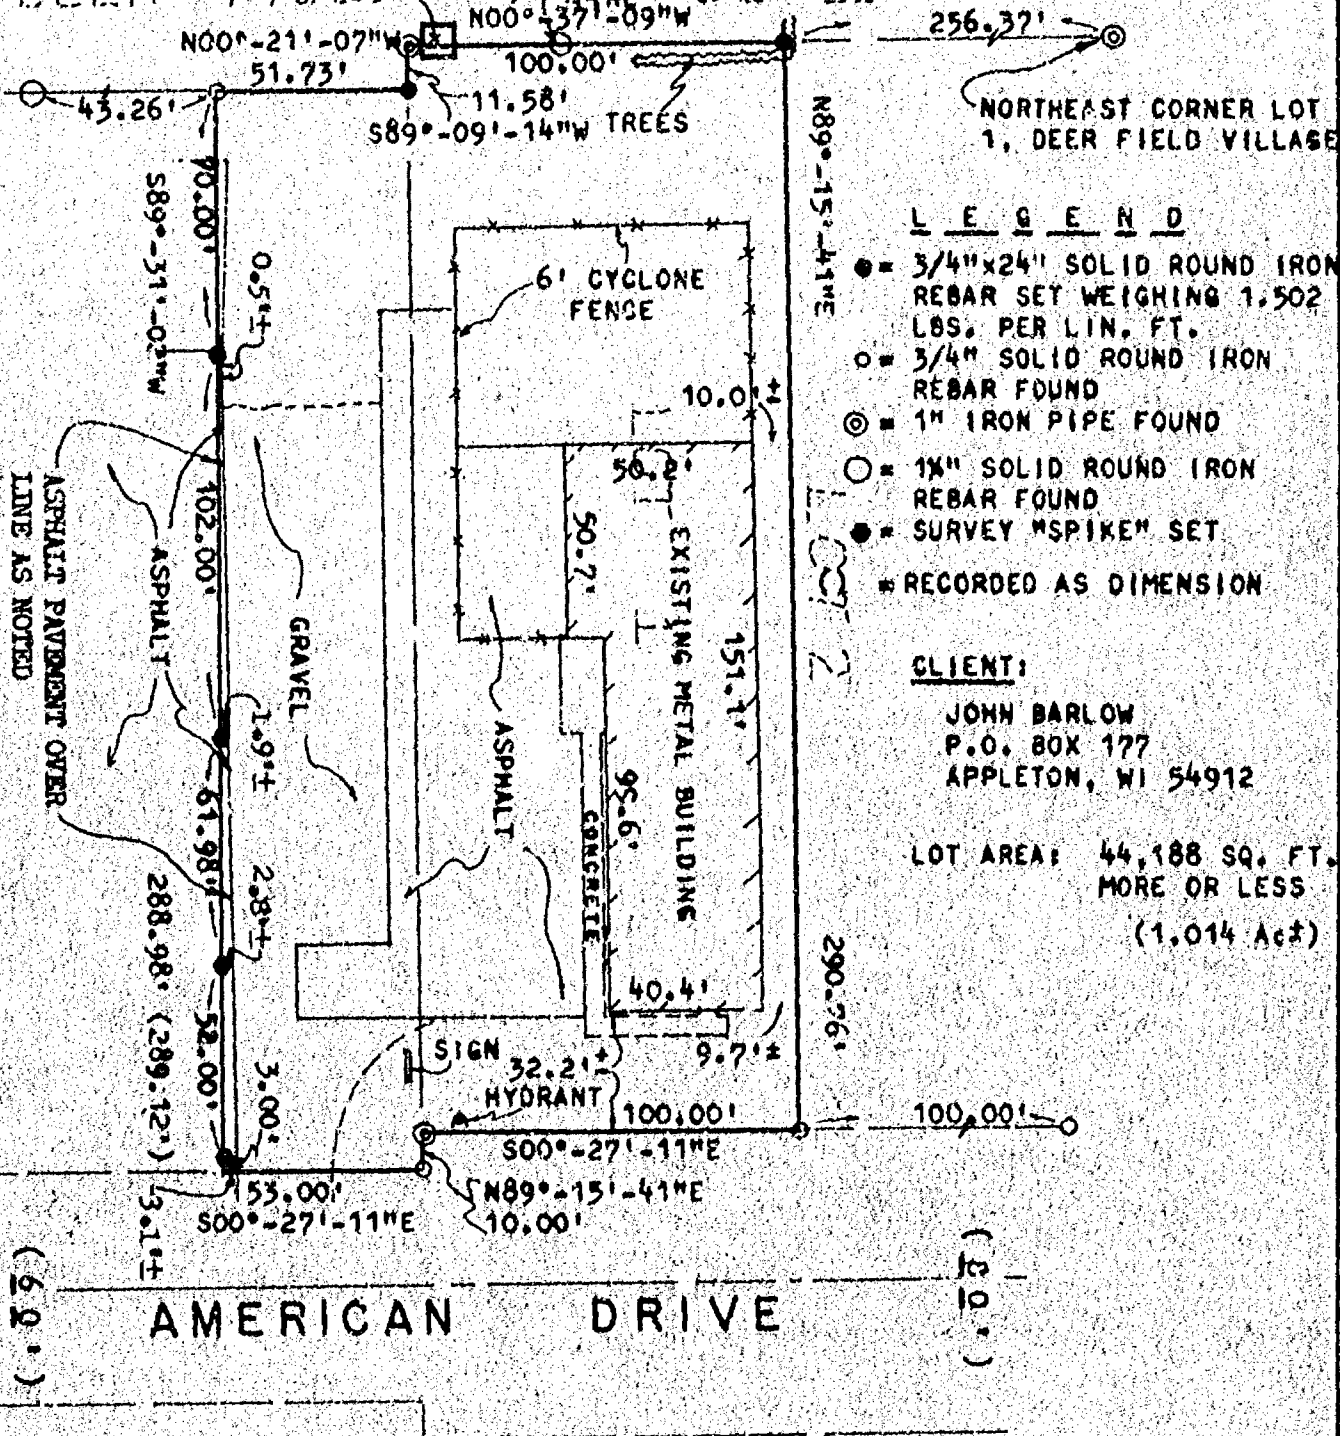

I HEREBY CERTIFY THAT I HAVE SURVEYED THE ABOVE DESCRIBED PROPERTY AS SHOWN ACCORDING TO THE OFFICIAL RECORDS AND THAT THIS PLAT OF SURVEY IS A CORRECT REPRESENTATION OF SAID SURVEY

Christopher E. Perreault
CHRISTOPHER E. PERREAULT, S-2249 DATE 5-26-99



CAROW LAND SURVEYING CO., INC.

1837 W. WISCONSIN AVE, P.O. BOX 1297
APPLETON, WISCONSIN 54912-1297
PHONE 920-731-4168 FAX 731-5673

SCALE
1" = 50'
DRAWN BY
CEP CP BM
PROJECT NO.
A6242-99