



PLAT OF SURVEY

ALL OF LOT 154 OF "DEER FIELD VILLAGE III", IN SECTION 4, TOWNSHIP 20 NORTH,
RANGE 17 EAST, VILLAGE OF FOX CROSSING, WINNEBAGO COUNTY, WISCONSIN.

SURVEY FOR:
JILL MICHEAU
693 HUMMINGBIRD LANE
NEENAH, WI 54956



BEARINGS ARE REFERENCED TO MATCH
"DEER FIELD VILLAGE III"
Scale 1 inch = 30 feet

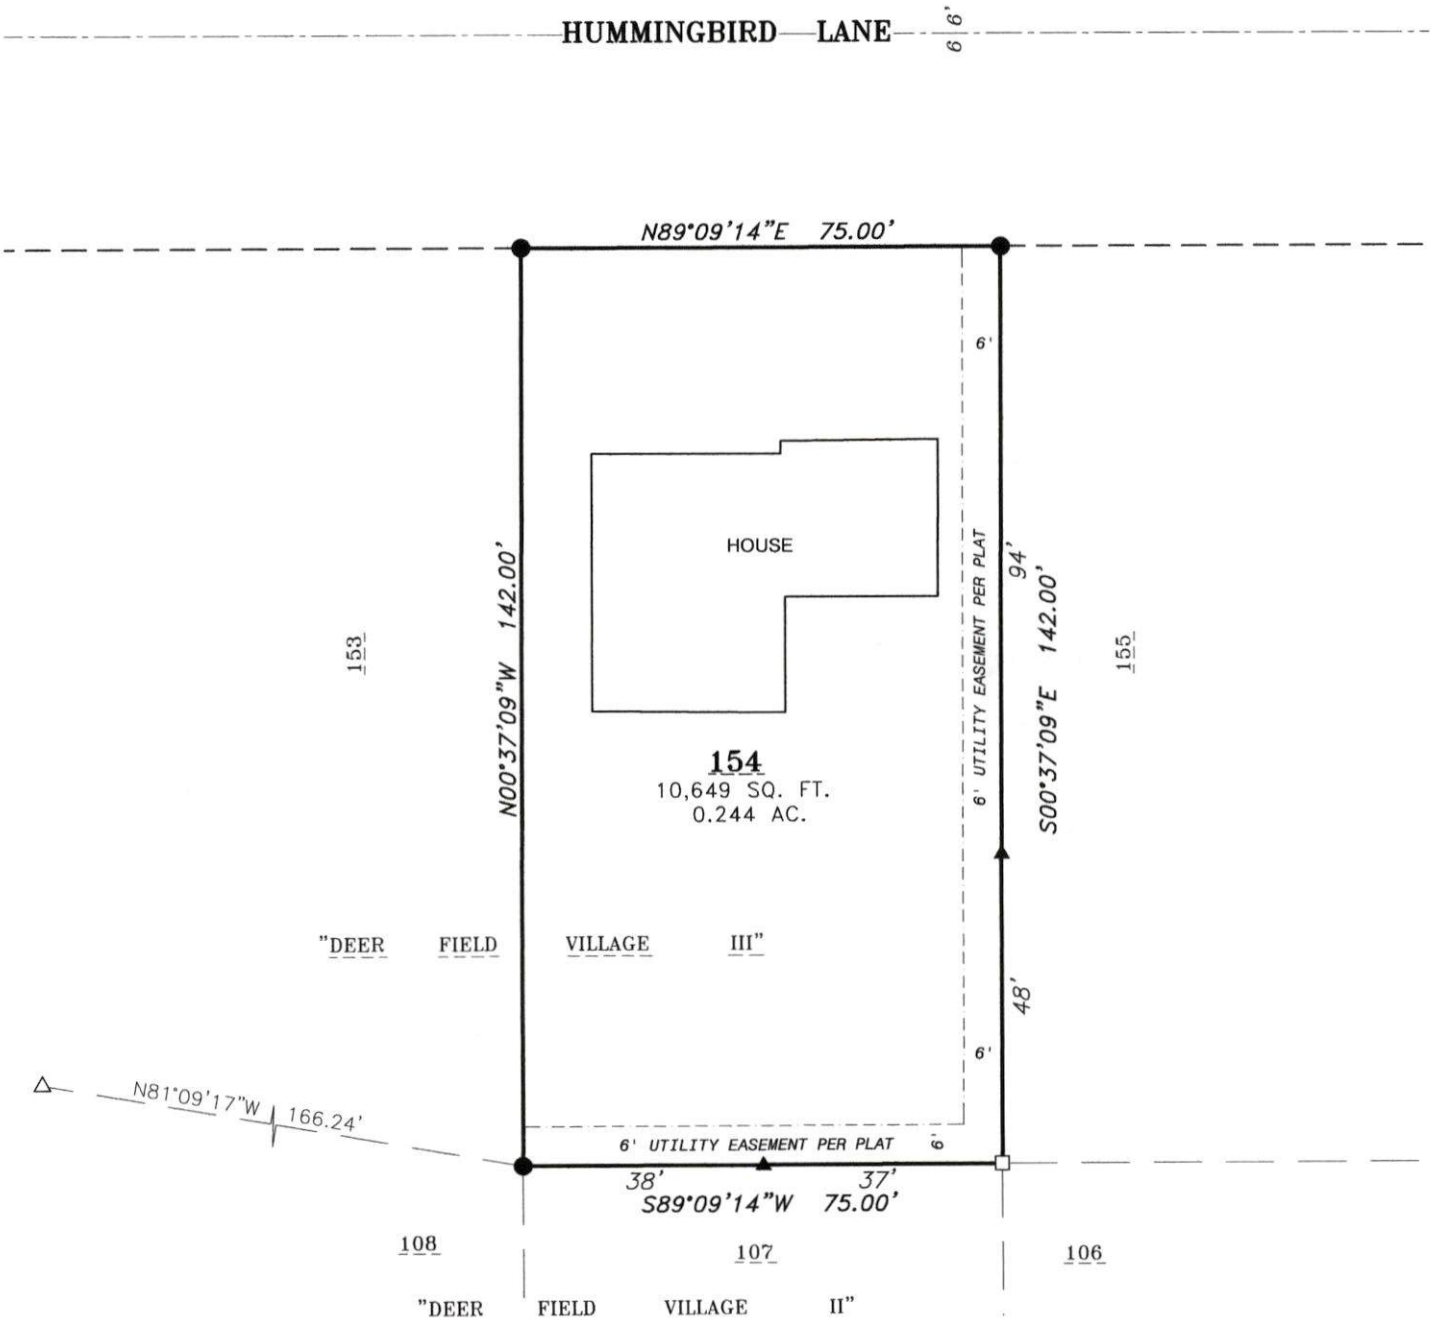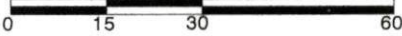

I, Andrew J. Shie, Wisconsin Professional Land Surveyor,
hereby certify that I have fully complied with A-E7 of the
Wisconsin State Statutes, and that I have surveyed and
mapped all boundaries shown on this map to the best of my
knowledge and belief.

Andrew J. Shie

5/14/2021

Andrew J. Shie
Wisconsin Professional Land Surveyor S-2504

Date

LEGEND

- 3/4" SOLID ROUND REBAR SET - 18" LONG,
WEIGHING 1.502 LBS./LIN. FT.
- ▲ NAIL SET
- 1-1/4" O.D. IRON PIPE FOUND
- △ 1-1/4" REBAR FOUND
- () RECORDED AS

FOX VALLEY
LAND SURVEYING

4321 W. College Ave., Suite 200
Appleton, WI 54914
920-474-5025
PROJECT NO. 201704-1