


S 4 T 20 R 17

008-5094


FOUNDATION STAKING

LOT 93
PRAIRIE CREEK II
TOWN OF MENASHA
WINNEBAGO COUNTY, WISCONSIN

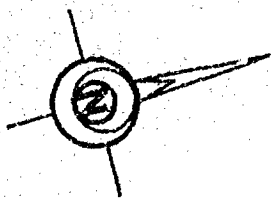

Scale 1" = 50'

FOR: GEORGE ALTEMEIER
W 209 GRASSY KNOLL TRAIL
MEDFORD, WI. 54451

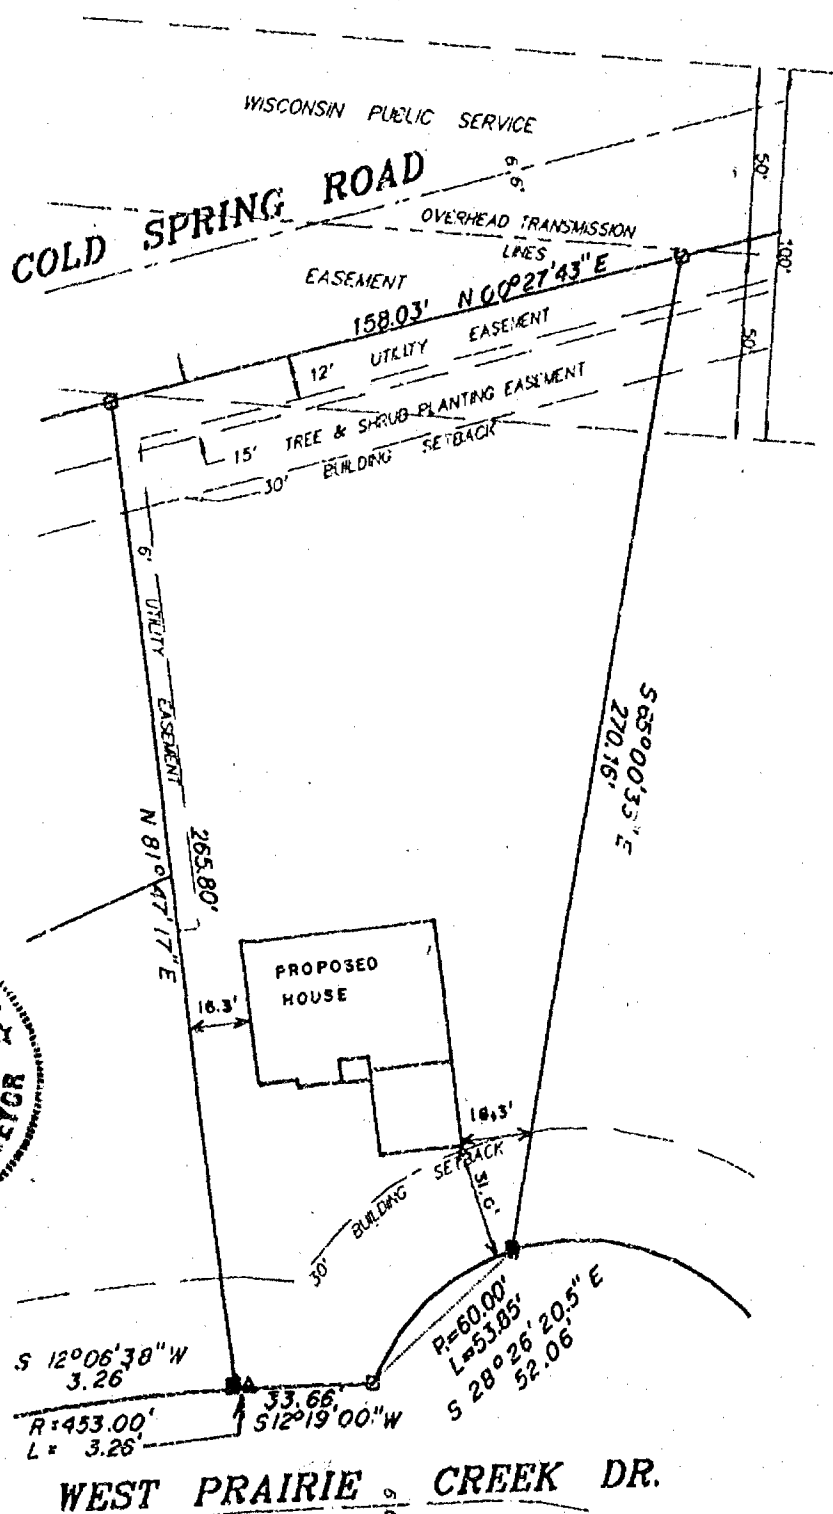

LEGEND

- 3/4" x 24" Steel rebar set
- 1" x 24" iron pipe set
- 3/4" Rebar found
- 1" iron pipe found
- ▲ 1-1/4" Rebar found

SURVEYOR'S CERTIFICATE:

I hereby certify that I have surveyed the property as shown and described and that I have established or verified the proposed location as shown and that the structure as positioned is in conformance with applicable City Ordinances and Plat Restrictions and that the plat above drawn is an accurate and correct representation thereof, to the best of my knowledge and belief.

Aug 31, 1994
DATE

Gary A. Zahring
REGISTERED WISCONSIN LAND SURVEYOR



Martensen & Eisele, Inc.
CONSULTING ENGINEERING & LAND SURVEYING
1919 AMERICAN COURT
MENASHA, WI 54956
PHONE (414)-731-0381

PROJECT NO. 378-297

FIELD BOOK _____ PAGE _____
DISK _____ FILE _____

This instrument was drafted by: