


04-20-17


Plat of Survey

Lot 88 of Fox Meadows, Town of Menasha,
Winnebago County, Wisconsin

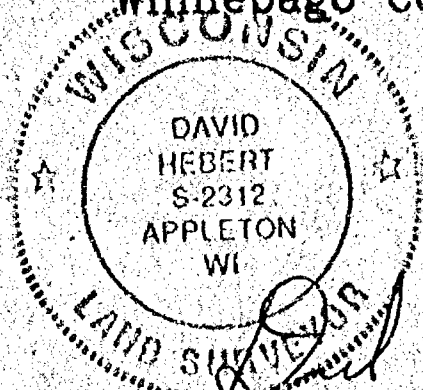

I, David Hebert, RLS, do hereby certify that this plat of survey is
a correct representation of the lands described.

5-10-99

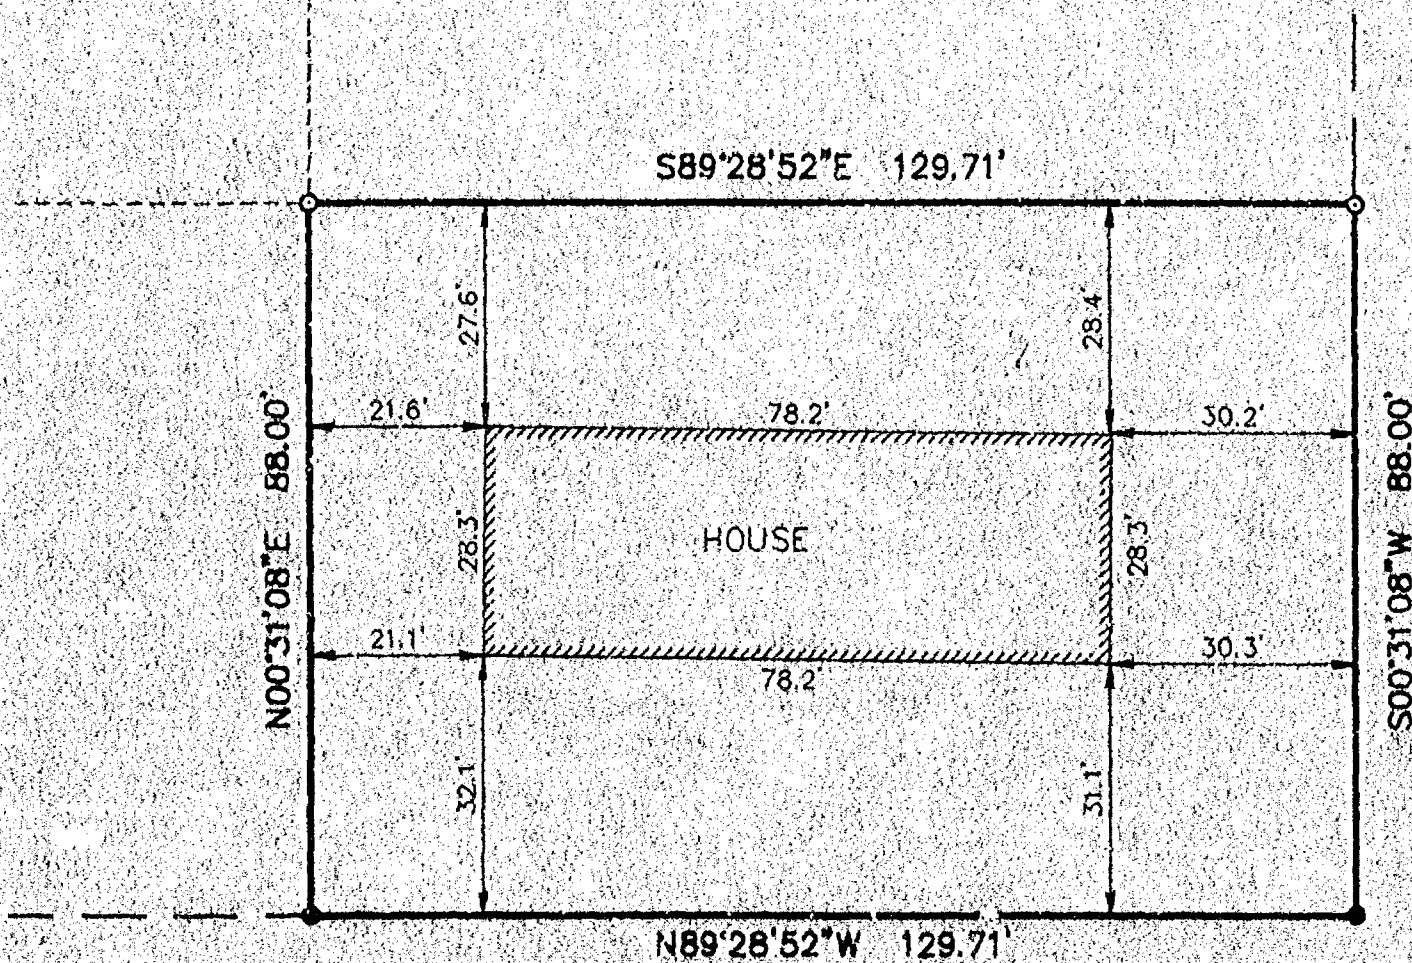

MEADOW GREEN DRIVE (66')

SHAREN'S WAY (66')

SCALE: 1"=30'



LEGEND

- = Set 3/4" x 24" Iron rebar
Wt. = 1.502 lbs/lf
- = Found 3/4" Iron rod



Hebert Associates, Inc.

Land Surveying • Soil Testing • Engineering

2003 N. Meade Street
Appleton, WI 54911

920-734-8373
Fax: 920-734-3968

A SURVEY FOR:

Kent Stoehr
Patricia Wendt Stoehr
810 Sharen's Way
Neenah, WI 54956

DATE: 5-10-99

DRAFTED BY: dh

SCALE: 1"=30'

DRAWING NUMBER:

99024A01

008-4593