
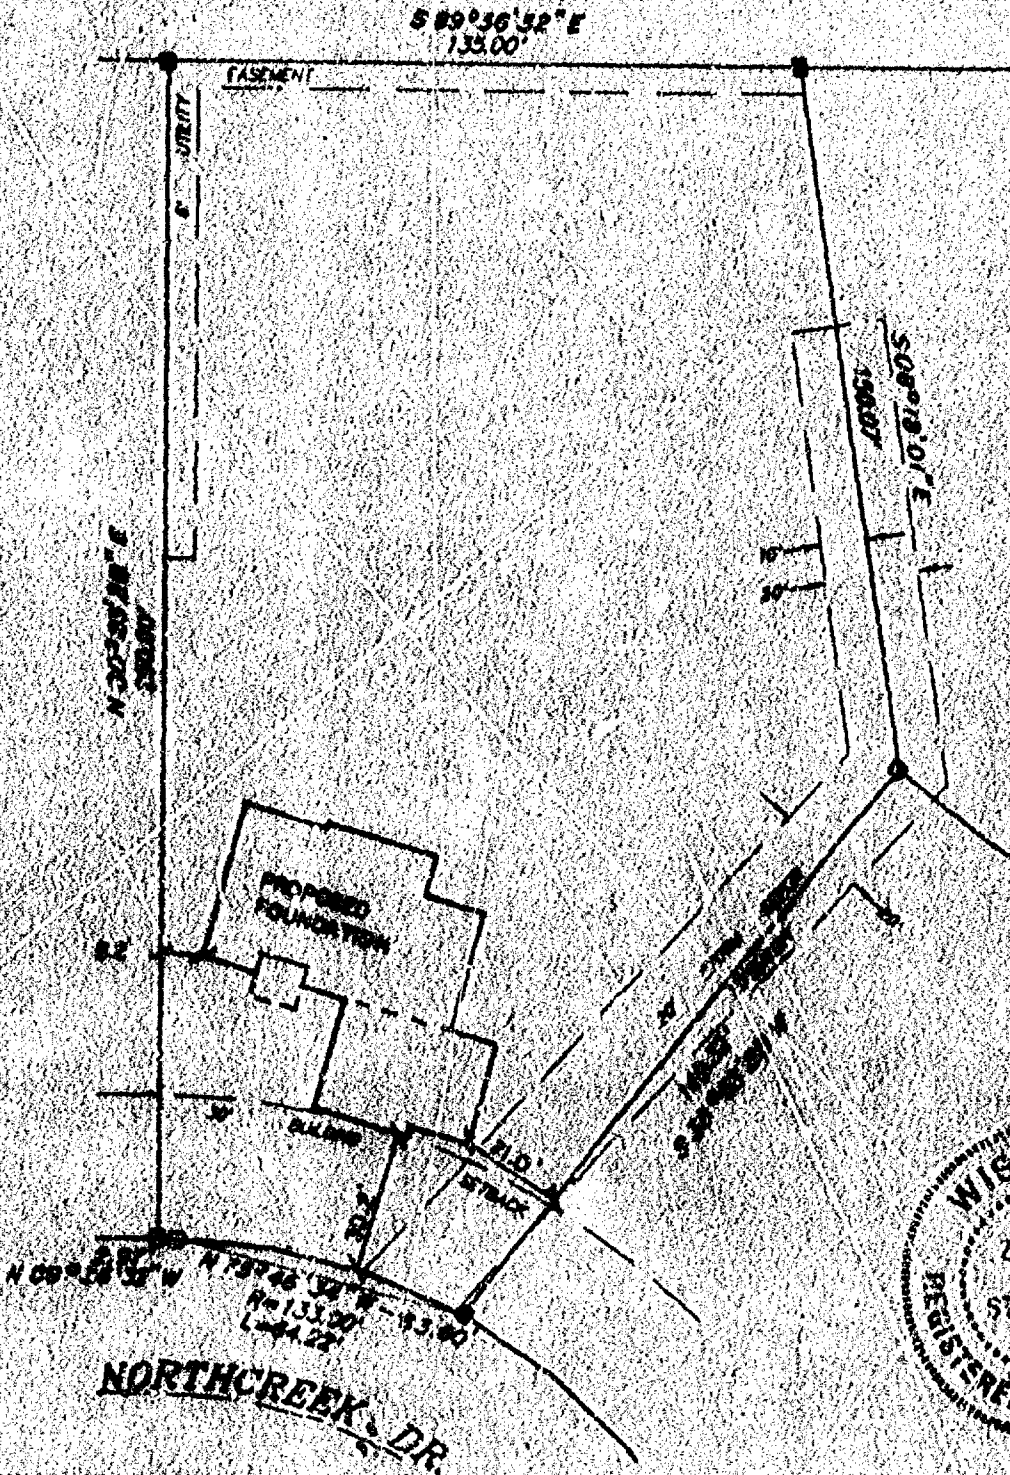


FOUNDATION STAKING SURVEY

LOT 85
PRAIRIE CREEK II
TOWN OF MENASHA
WINNEBAGO COUNTY, WISCONSIN
FOR: SWEETWOOD BUILDERS INC.

S 4
T 20
R 17

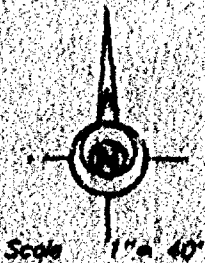

BEARINGS ARE ORIENTED TO
MATCH PRAIRIE CREEK II
PLAT BEARINGS.

LEGEND

- 3/4" x 24" Steel rebar set
- 1" x 24" Iron pipe set
- 3/8" Rebar found
- 1" Iron pipe found
- ▲ 1-1/4" Rebar found

SURVEYOR'S CERTIFICATE:

I hereby certify that I have surveyed the property as shown and described and that I have established or verified the proposed location as shown and that the structure as positioned is in conformance with the plat, Ordinance and all restrictions and that the plat shown herein is an accurate and correct representation thereof to the best of my knowledge and belief.

Mar. 20, 1996 Gary A. Zahring
DATE REGISTERED WISCONSIN LAND SURVEYOR



Martenson & Eide, Inc.
CONSULTING ENGINEERING & LAND SURVEYING
1919 AMERICAN COURT
NEENAH, WI 54956
PHONE (414)-731-0331

PROJECT NO. 378 - 318

FIELD BOOK _____ PAGE _____
DISK _____ FILE _____

This instrument was drafted by: KML