
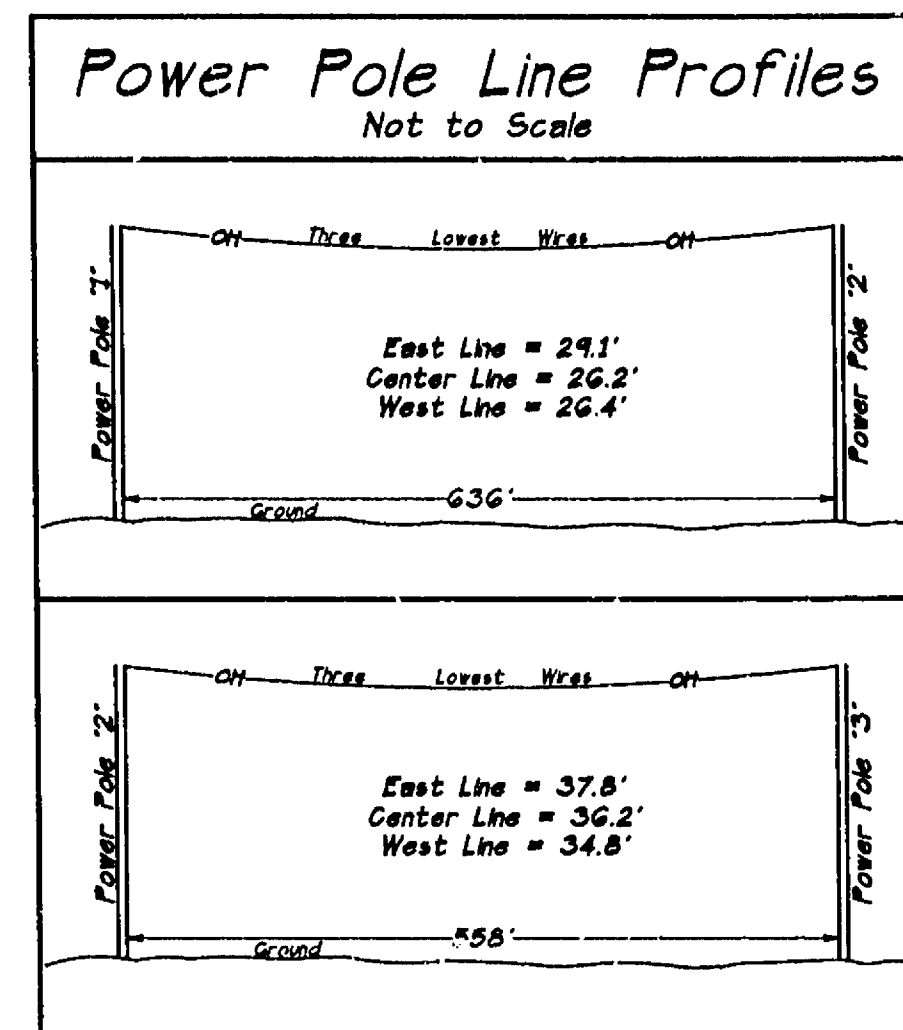



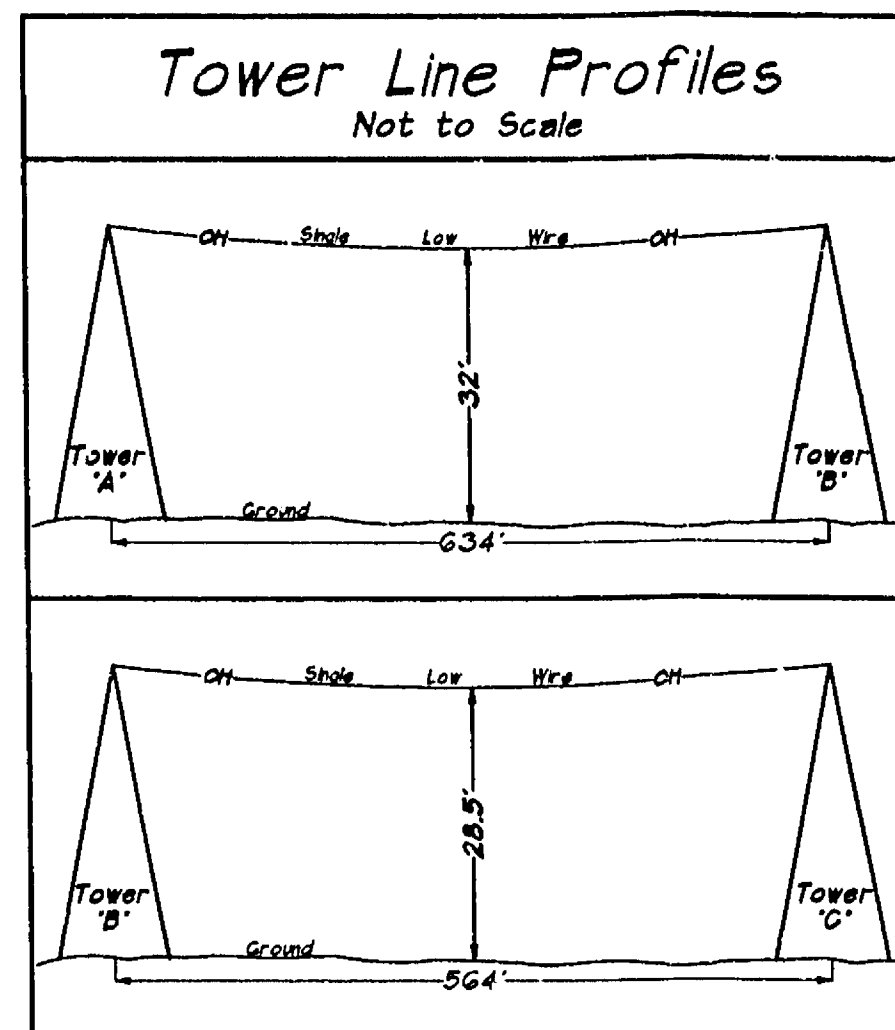


SURVEYOR'S CERTIFICATE

I, Daniel W. Hoel, hereby certify that I have surveyed this property and this map is a true representation thereof and is, to the best of my knowledge and belief, a true and accurate representation thereof.

Dated this the 7th day of February, 2002.

Daniel W. Hoel
Daniel W. Hoel, Wis. Registered Land Surveyor S-1786

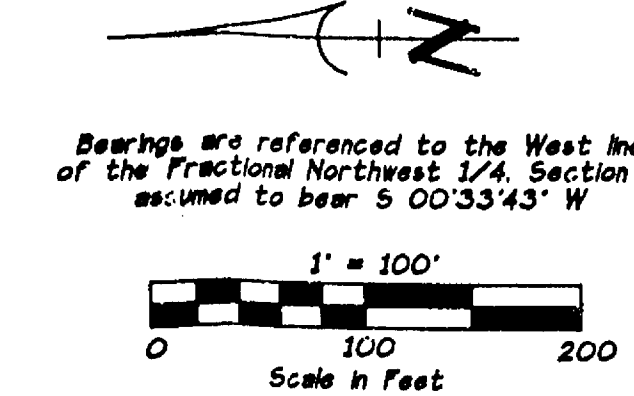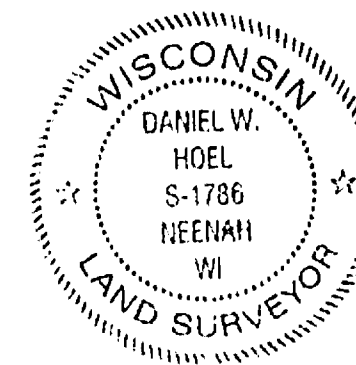


LEGEND

- 1" IRON PIPE SET, 24" LONG, WEIGHING 1150 LBS. PER LN. FOOT
- 1/4" IRON PIPE SET AT PROPOSED CORNER
- 3/4" REBAR FOUND
- 1" IRON PIPE FOUND
- GOVERNMENT CORNER
- POLE LINE
- OVERHEAD POWER LINES
- HYDRANT

Notes:

Not all of the Power Poles and Towers are shown that maybe located on the parcels below.
Contours and Spot Elevations are from Field Data and GIS Mapping.

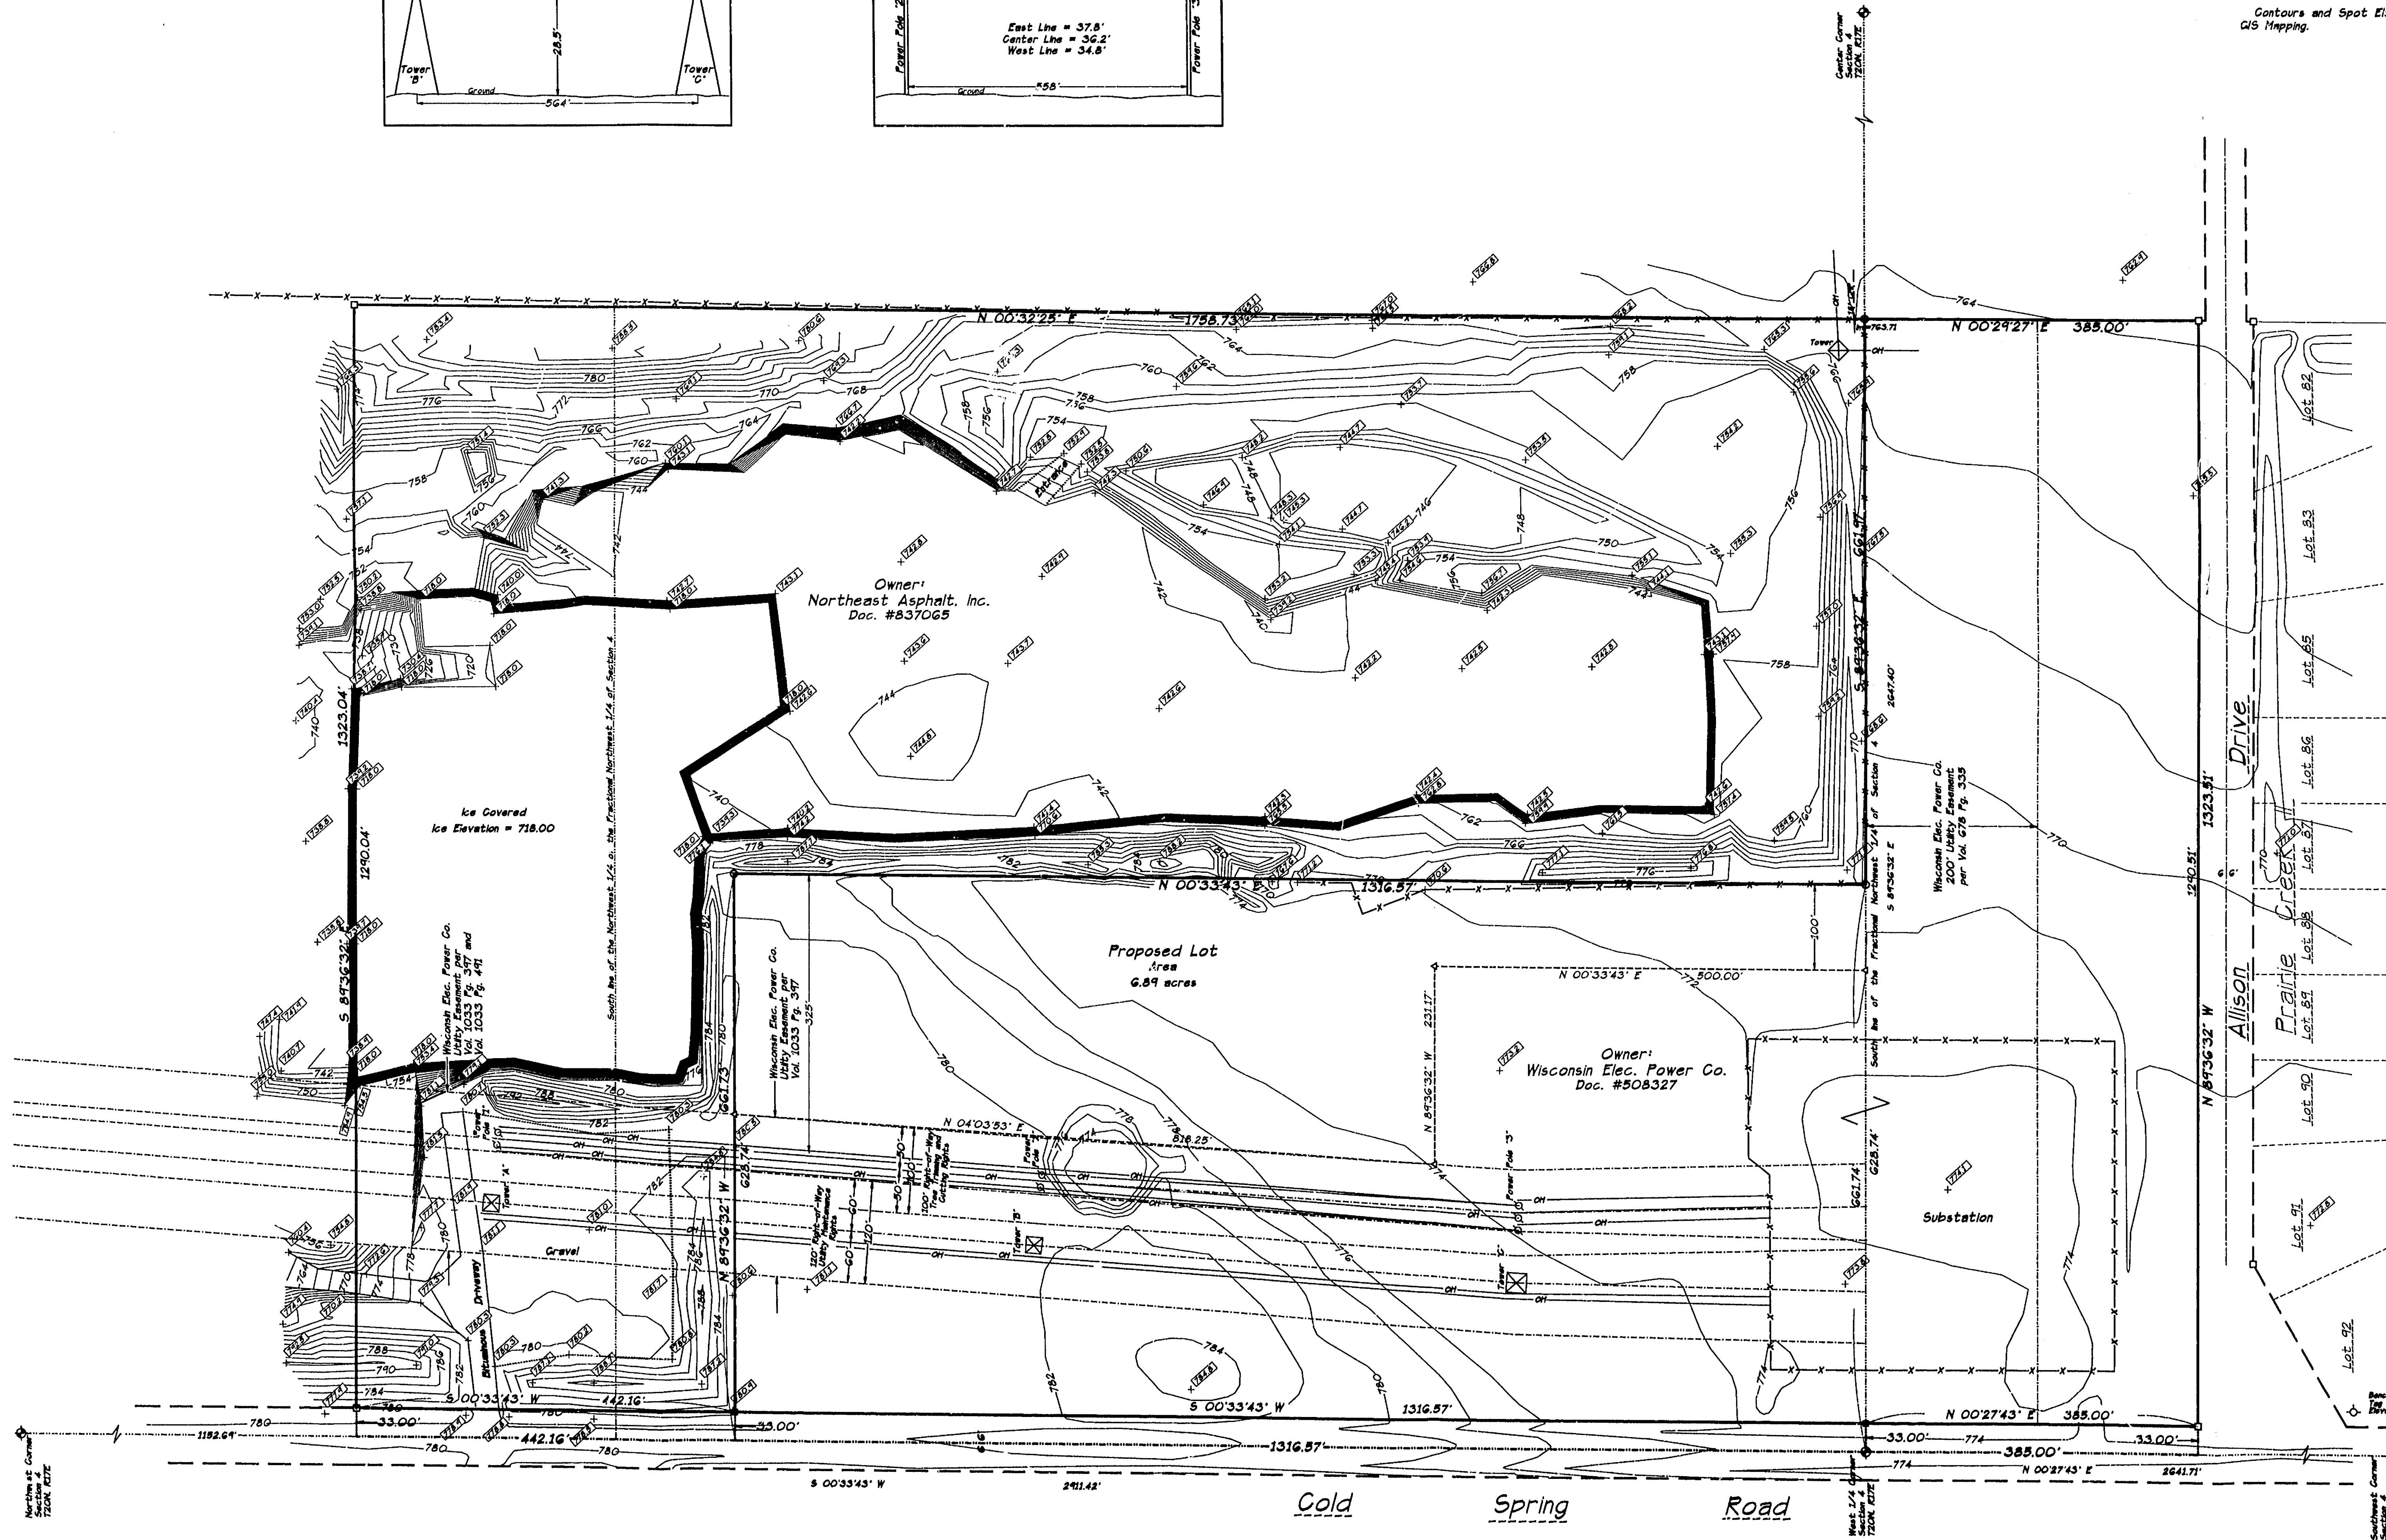

Martenson & Eisele, Inc.
Engineering - Surveying - Planning - Architecture

1919 American Court
Neenah, WI 54956
(920) 731-0381
FAX (920) 733-8578
E-MAIL: mail@martenson-eisele.com



DRAWN BY	CHECKED	APPROVED
gms	jnk	dmv
NO.	DATE	REVISION
1	12/28/02	Additional Topo - gms

Plat of Survey and Topographic Survey
Part of the West 1/2 of the West 1/2 of Section 4, Township 20 North, Range 17 East, Town of Menasha, Winnebago County, Wisconsin.

Survey for:
Northeast Asphalt Company, Inc.
c/o Brady Brockington
WG380 Design Drive
Greenville, WI 54942

FIELD BK	PAGE
150	55
SCALE	DATE
1"=100'	2/7/02
COMPUTER FILE	
269387a.dwg	
DRAWING NO.	
269-387a	

MENASHA SEC. 4-T20N-R17E