


Section 4 T20 R17

FOUNDATION STAKING PLAN

LOT 39
PRAIRIE CREEK
TOWN OF MENASHA
WINNEBAGO COUNTY WISCONSIN



SCALE 1" = 30'

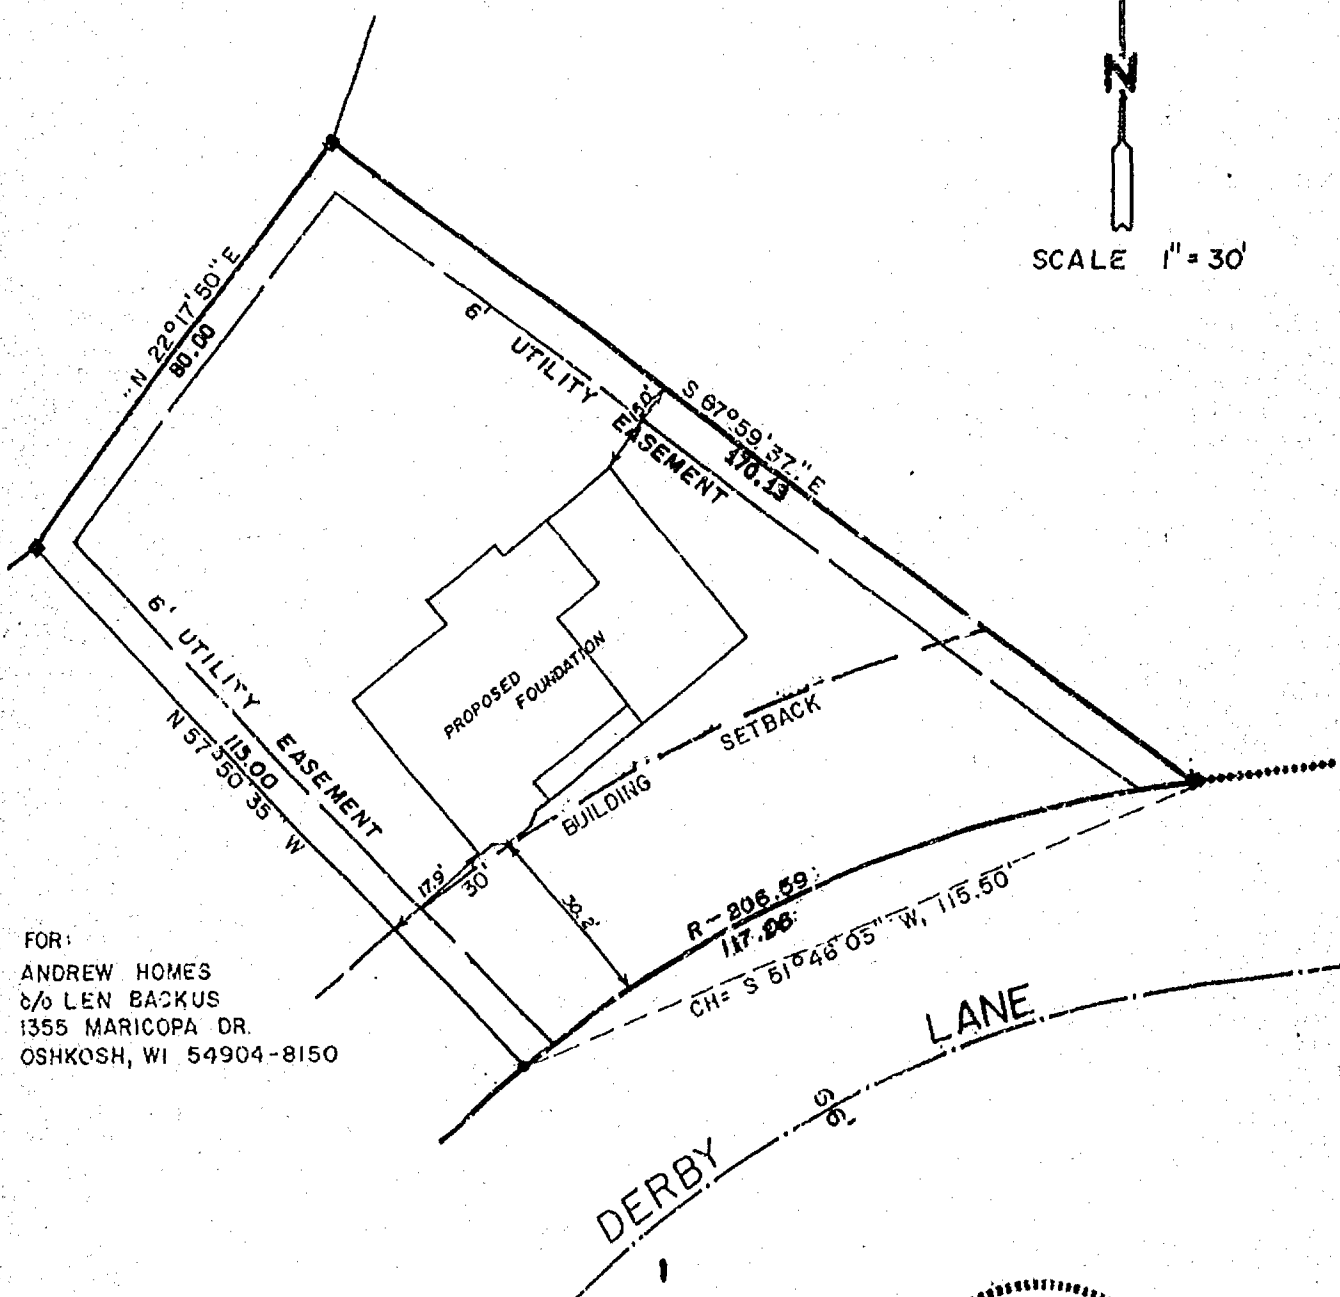

FOR:
ANDREW HOMES
c/o LEN BACKUS
1355 MARICOPA DR.
OSHKOSH, WI 54904-8150



Bearings are oriented to match
PRAIRIE CREEK plat bearings.

LEGEND

- 3/4" REBAR SET
- 1 1/4" REBAR SET
- 3/4" REBAR FOUND
- 1 1/4" REBAR FOUND
- x WOOD HUB SET AT ELEVATION INDICATED

SURVEYOR'S CERTIFICATE:

I, hereby certify that I have surveyed this property as shown and described according to official records and this map is a true representation thereof and shows the size and location of the property, its exterior boundaries, the location and dimensions of all visible structures thereon, and that the information contained thereon is, to the best of my knowledge and belief a true and accurate representation thereof.

June 1, 1992 Gary A. Zahringer
DATE Registered Land Surveyor



Martenson & Eisele, Inc.
CONSULTING ENGINEERING & LAND SURVEYING
1919 AMERICAN COURT
NEENAH WIS. 54956
PHONE - 731-0391

FIELD BOOK _____ PROJECT NO. 378-257
PAGE _____

THIS INSTRUMENT WAS DRAWN BY: JSK