


PLAT OF SURVEY

ALL OF LOT 99, 2ND ADDITION TO HIGH PLAIN MEADOWS, BEING
A PART OF THE NE1/4 OF THE SE1/4, SECTION 5, T.20N., R.17E.,
VILLAGE OF FOX CROSSING, WINNEBAGO COUNTY, WISCONSIN

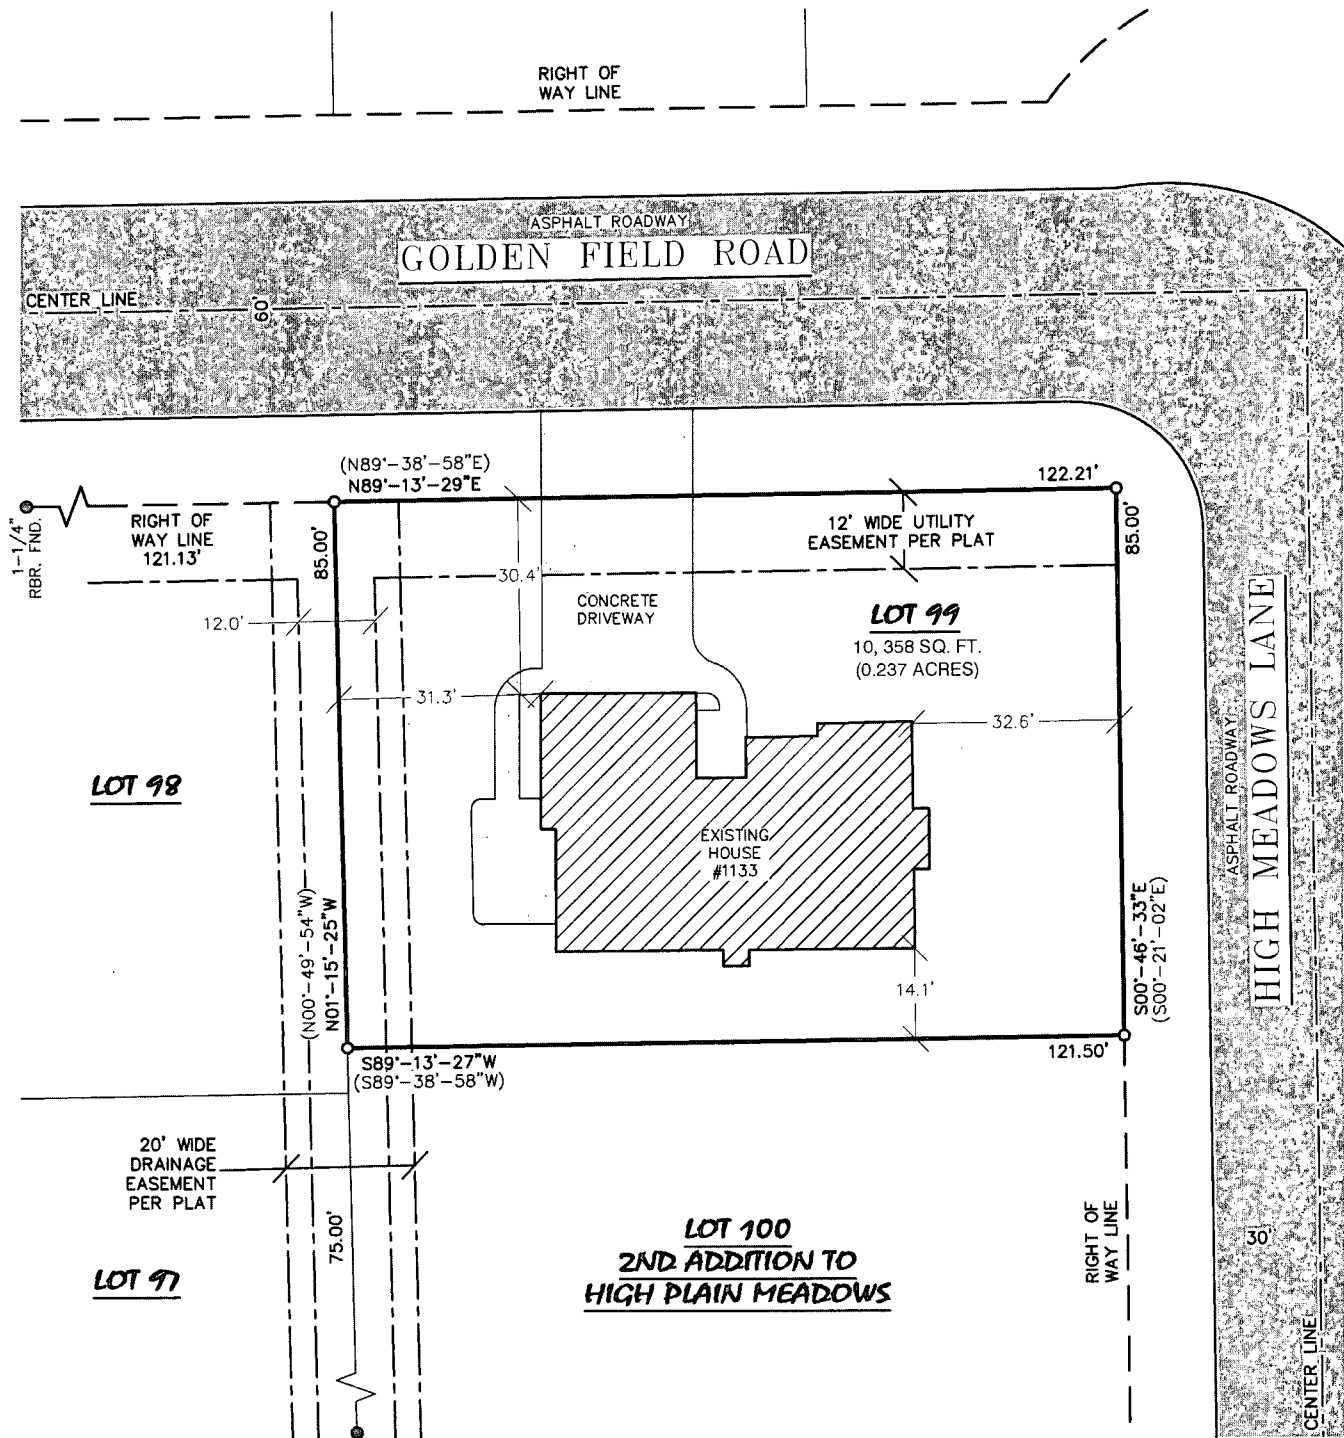

SURVEY NOTES:

- PARCEL ID NO.: 1215615
- OWNER OF RECORD: BRYAN BOELTER & KRISTIN DEMARS-BOELTER
- DEED: DOCUMENT NO. 1827183
- SITE ADDRESS: 1133 GOLDEN FIELD RD. NEENAH, WI 54956

SURVEYOR'S CERTIFICATE

I, Steven C. DeJong, Professional Land Surveyor of Meridian Surveying, LLC, certify that I have surveyed the described property and that the map shown is a true and accurate



-LEGEND-

○ = 1" X 18" IRON PIPE SET
(1130 LB / FT.)

TO THE
COORDINATE SYSTEM
OF GOLDEN FIELD
TOWNSHIP
T.20N. R.17E. S.5
AR N89°-13'-29"E