


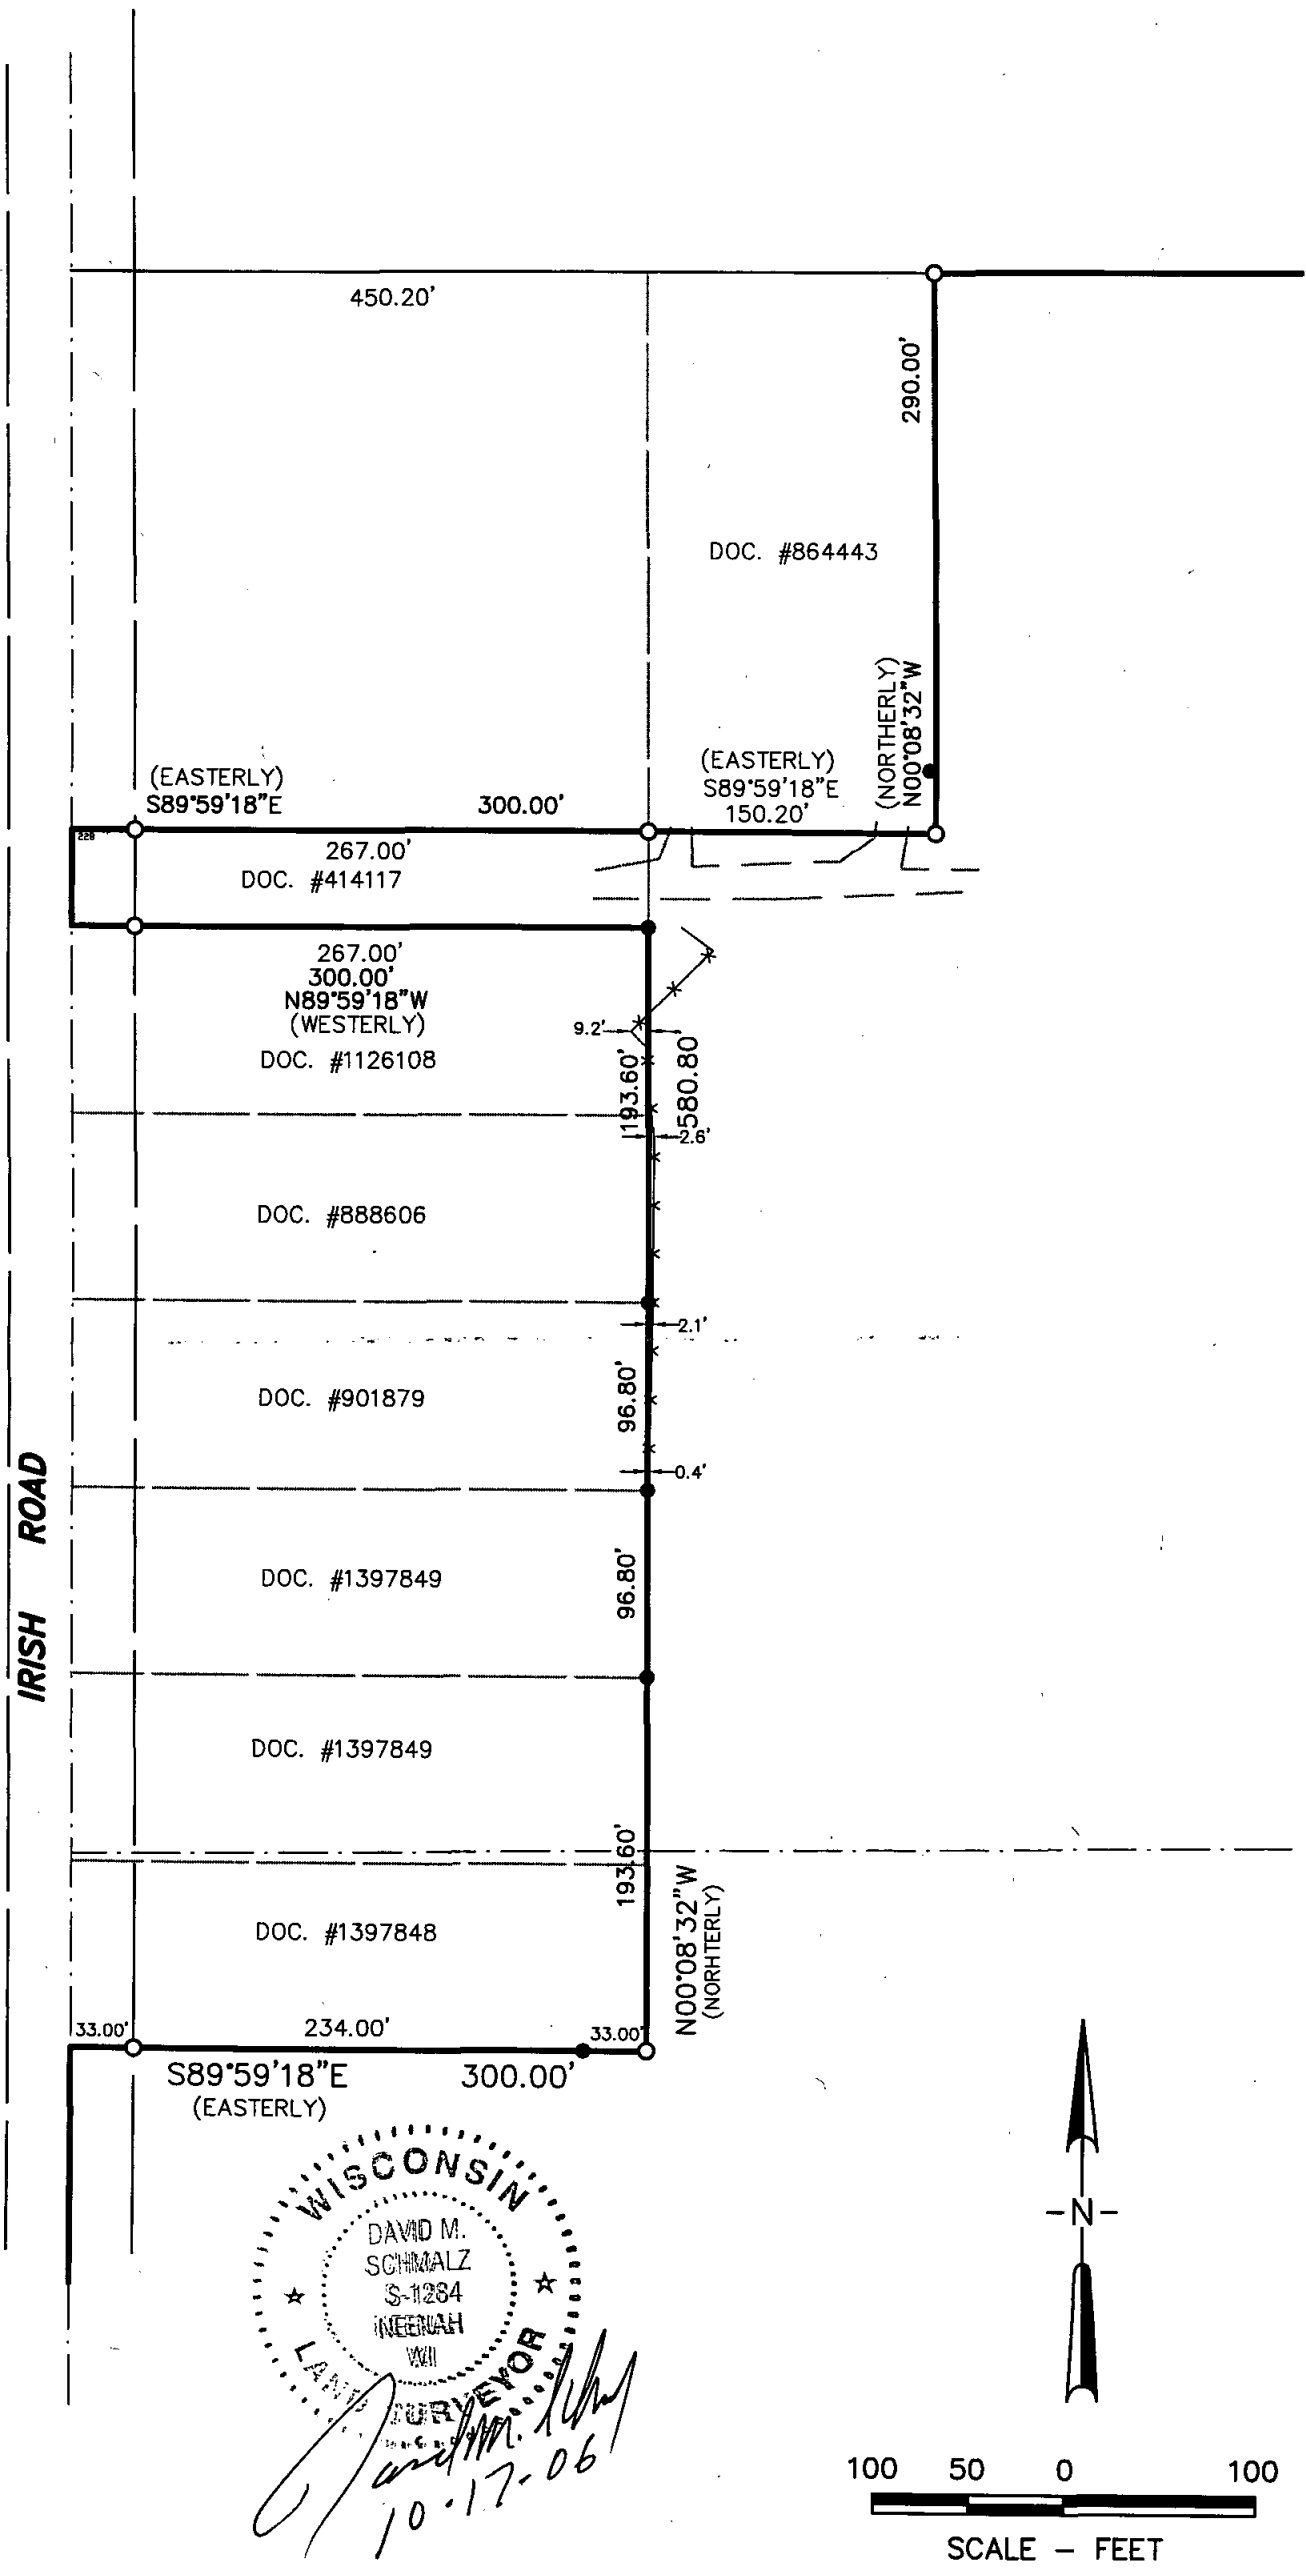

WISCONSIN
DAVID M. SCHMALZ
S-1264
NEENAH
WI
LAND SURVEYOR
10-17-06

FILE NO. CAD	SHEET NO. 1	SCALE 1"=400'	CERTIFICATE OF SURVEY SEC. 5, T.20N., R.17E., TOWN OF MENASHA, WINNEBAGO COUNTY, WI	SURVEYED HPA	McMahon Associates, Inc. provides this drawing and data, regardless of form, as instruments of service. All rights including copyrights are retained by McMahon Associates, Inc. The client and/or recipient agrees to the fullest extent permitted by law to indemnify and hold McMahon Associates, Inc. harmless for any reuse of or changes made to the original drawing or data without prior written consent by McMahon Associates, Inc.	McMAHON ASSOCIATES ENGINEERS ARCHITECTS SURVEYORS PROJECT MANAGERS 1445 McMAHON DRIVE NEENAH, WI 54956 Mailing: P.O. BOX 1025 NEENAH, WI 54957-1025 Tel: (920) 751-4200 Fax: (920) 751-4284
		DATE AUG., 2006		DRAWN CWK		
		PROJECT NO. S0059 960520.00		CHECKED DMS		