
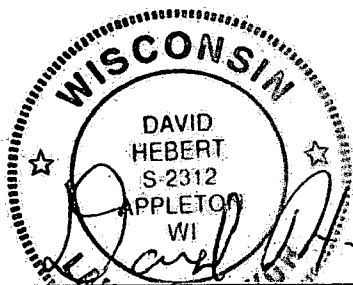


Plat of Survey

Lot 53, Winding Creek Estates, Town of Menasha,
Winnebago County, Wisconsin


LEGEND

- = Set $\frac{3}{4}$ " x 18" iron rebar
Wt. = 1.502 lbs/lf
- = Found $\frac{3}{4}$ " iron rod
- () = Recorded as

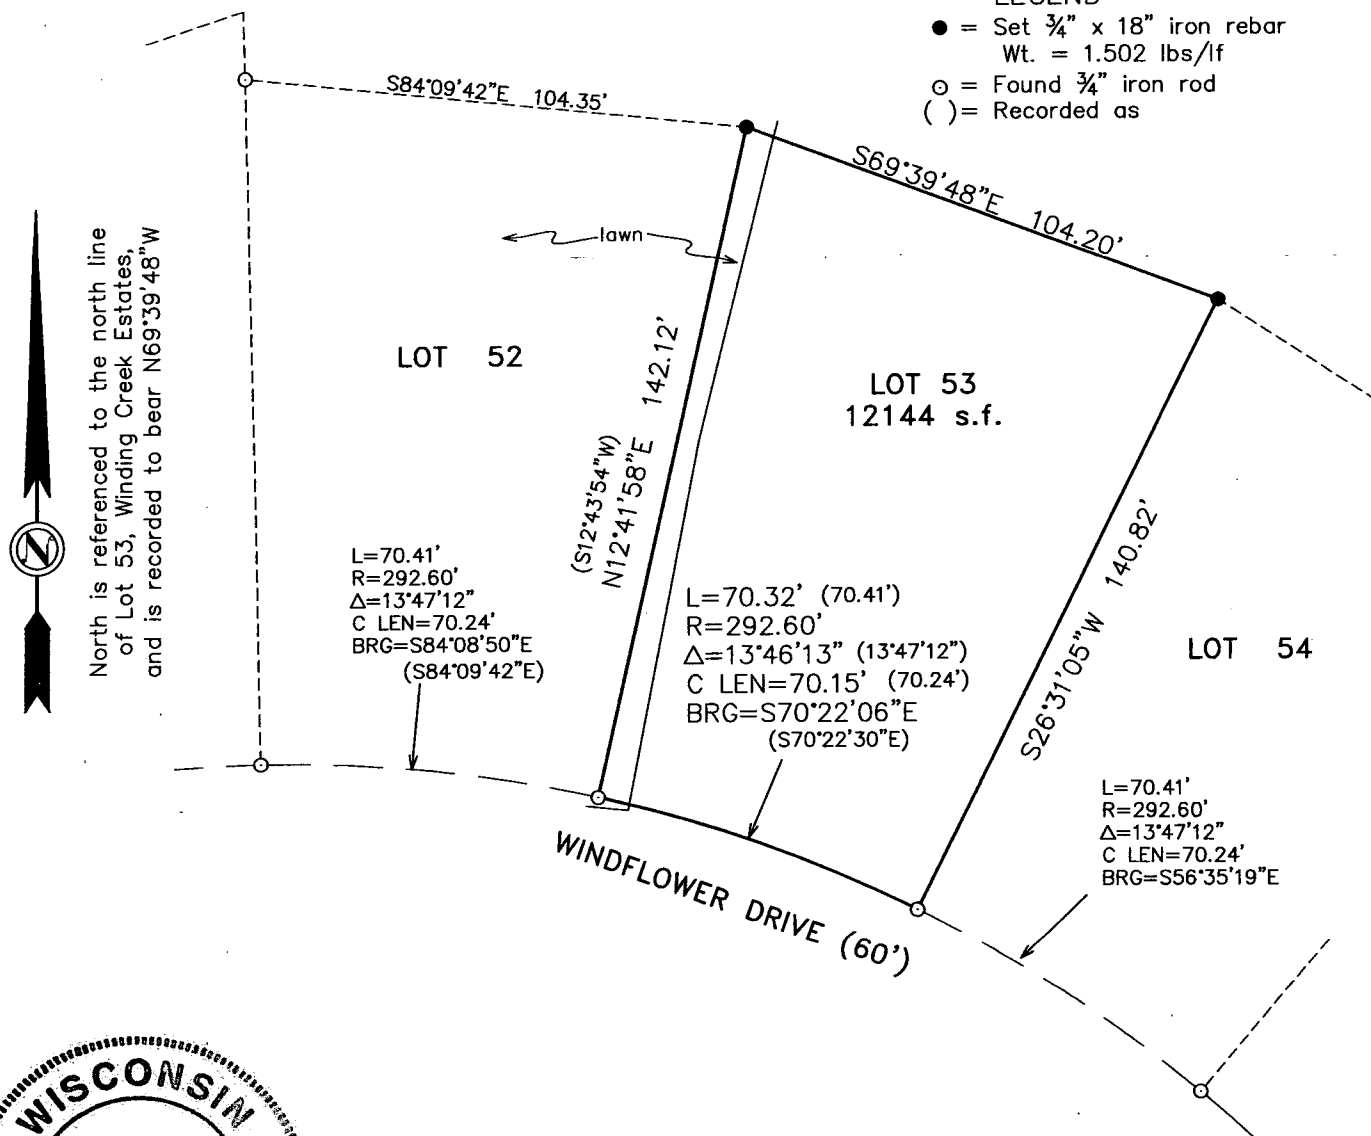

I, David Hebert, PLS, do hereby certify that this plat of survey is a correct representation of the lands described.

SCALE: 1"=40'

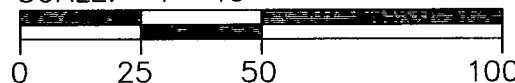

Hebert Associates, Inc.
Land Surveying

1110 W. Wisconsin Ave. 920-734-8373
Appleton, WI 54914 Fax: 920-734-3968

FOR:

Paul Verhagen Homes
919 Shamrock Ct.
Kaukauna, WI 54130

DATE: 2-11-16

DRAFTED BY: DH

SCALE: 1"=40'

DRAWING NUMBER:

15104A02