


Plat of Survey

Lot 70, Winding Creek Estates, Village of Fox Crossing, Winnebago County, Wisconsin

CURVE	RADIUS	ARC	CHORD	CHORD BEARING	DELTA
C1	232.60'	134.70'	132.83'	S74°05'25"E (S74°04'56"E)	33°10'49"

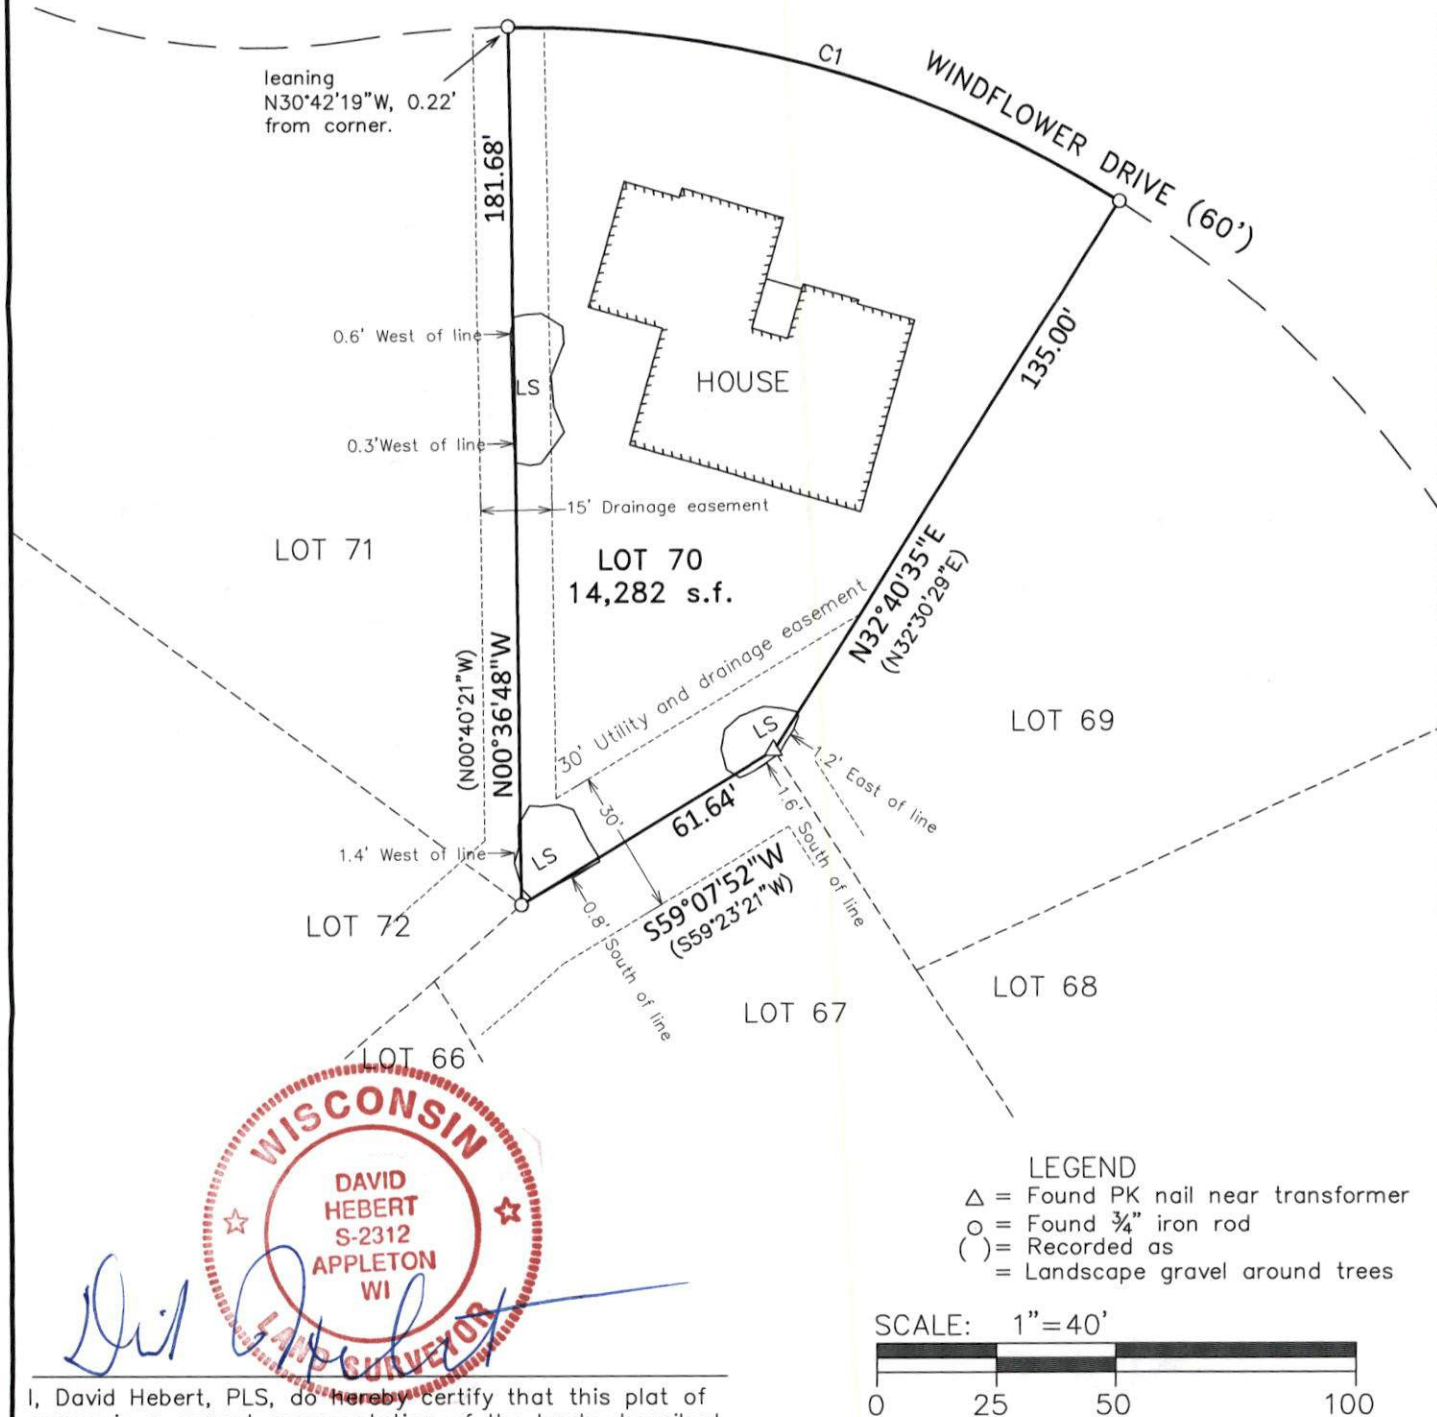

I, David Hebert, PLS, do hereby certify that this plat of survey is a correct representation of the lands described.



Hebert Associates, Inc.
Land Surveying

1110 W. Wisconsin Ave. 920-734-8373
Appleton, WI 54914 Fax: 920-734-3968

FOR:

Ann Stein
2537 Touchmark Ct.
Appleton, WI 54914

DATE: 2-3-23

DRAFTED BY: AS

SCALE: 1"=40'

DRAWING NUMBER:

23005A01