


PLAT OF SURVEY

PART OF THE SOUTHEAST 1/4 OF THE SOUTHEAST 1/4 OF SECTION 6, TOWN 20 NORTH, RANGE 17 EAST, TOWN OF MENASHA, WINNEBAGO COUNTY, WISCONSIN.

SURVEY FOR:
ED RUEBNER,
CLOVERLEAF CHEESE FACTORY
2006 IRISH ROAD
NEENAH, WI.

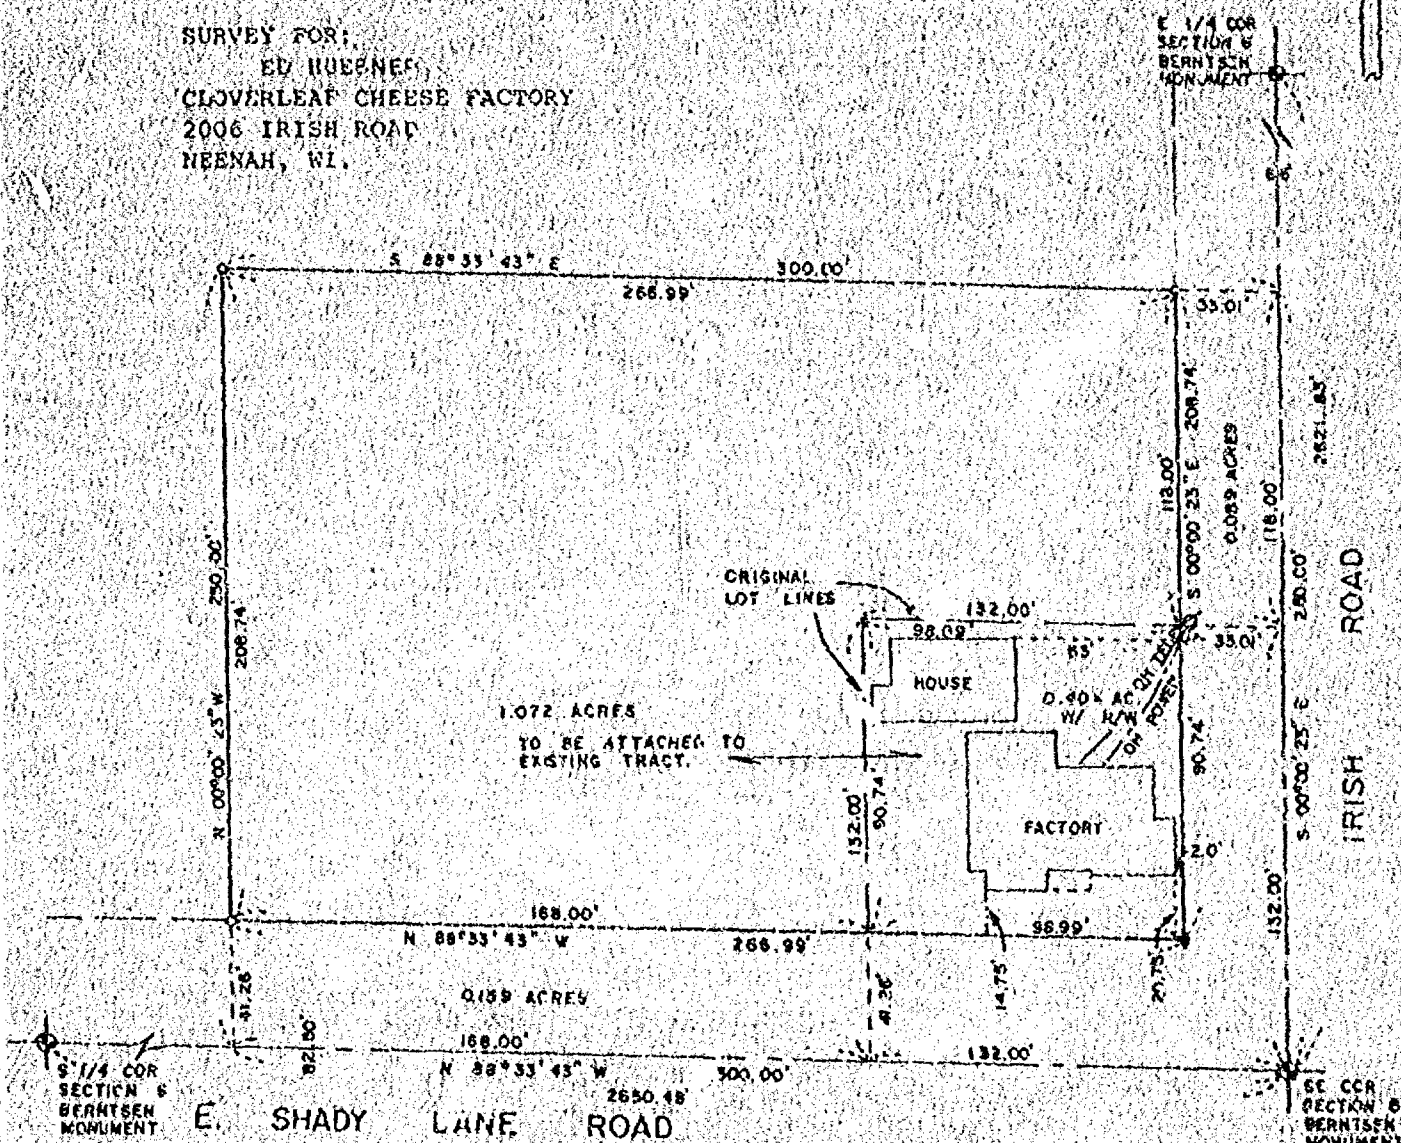

BEARINGS ARE REFERENCED TO THE
EAST LINE OF SOUTHEAST 1/4
SECTION 6, ASSUMED TO BEAR
S 00°00'23"E.

LEGEND


- 3/4" REBAR, SET
- 1-1/4" STEEL REBAR SET
- SECTION MONUMENT
- P & NAIL
- 1" IRON PIPE FOUND
- 2" IRON PIPE FOUND
- 3/4" REBAR FOUND
- 1-1/4" REBAR FOUND
- FENCE
- CHISELED "X"
- RAILROAD SPIKE
- RECORDED AS

SURVEYOR'S CERTIFICATE

I, hereby certify that I have surveyed the property as shown and described, according to official records and that the plat above drawn is an accurate and correct representation of said survey, to the best of my knowledge and belief.

1/3/87
DATE

Charles F. Coopman
REGISTERED LAND SURVEYOR

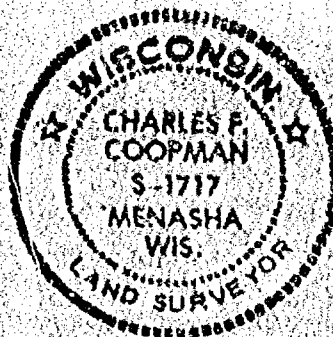


Martenson & Eisele, Inc.

CONSULTING ENGINEERING & LAND SURVEYING
1919 AMERICAN COURT
NEENAH, WIS. 54956
PHONE - 731-0381

FIELD BOOK _____
PAGE _____

PROJECT NO. 269-259

THIS INSTRUMENT WAS DRAFTED BY: RAW

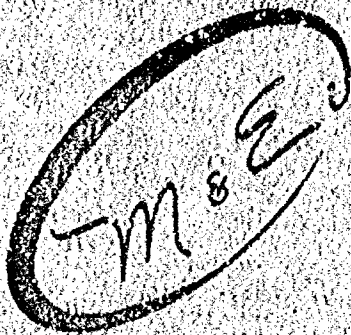

Martenson & Eisele, Inc.

- Civil Engineering
- Municipal Engineering
- Construction Supervision
- Construction Inspection
- Consulting Engineering
- Land Subdividing
- Land Planning
- Property Surveys
- Topographical Surveys
- Certified Soil Testing

1018 American Court
Neenah, Wisconsin 54956
Telephone 414-731-0381
FAX 414-733-3578

Stanley C. Martenson, P.E.
David G. Eisele, P.L.S.
Charles F. Goodman, P.L.S.
John R. Devel, P.E.
James E. Smith, P.L.S.
Paul J. Vancenberg, E.I.T.

DESCRIPTION OF TRACT TO BE ATTACHED TO CLOVERLEAF CHEESE FACTORY

Part of the Southeast 1/4 of the Southeast 1/4 of Section 6, Township 28 North, Range 17 East, Town of Menasha, Winnebago County, Wisconsin, more fully described as follows: Commencing at the Southeast corner of said Section 6; thence N 88°-33'-43" W along the South line of said Southeast 1/4 of Section 6, 152.00 feet to the point of beginning; thence continuing N 88°-33'-43" W, 168.00 feet; thence N 00°-00'-23" W, 250.00 feet; thence S 88°-33'-43" E, 300.00 feet to the East line of said Southeast 1/4 of Section 6; thence S 00°-00'-23" E along said East line, 118.00 feet; thence N 88°-33'-43" W, 132.00 feet; thence S 00°-00'-23" E, 132.00 feet to the point of beginning; excepting and reserving therefrom the South 41.25 feet and the East 33 feet for roadway purposes. Parcel contains 1.320 acres total (1.072 excluding road right-of-way).

CFC

Project No. 269-239

1/3/89