


6 20 17 1

DESCRIPTION: THE EAST 110.00 FEET OF THE SOUTH 396.00 FEET OF THE SE $\frac{1}{4}$ OF THE SW $\frac{1}{4}$ OF SECTION 6, T20N, R17E, TOWN OF MENASHA, WINNEBAGO CO., WISCONSIN, CONTAINING 1.00 ACRES OF LAND MORE OR LESS. ALSO LESS AND EXCEPTING THAT PART NOW BEING USED FOR PUBLIC ROAD PURPOSES.

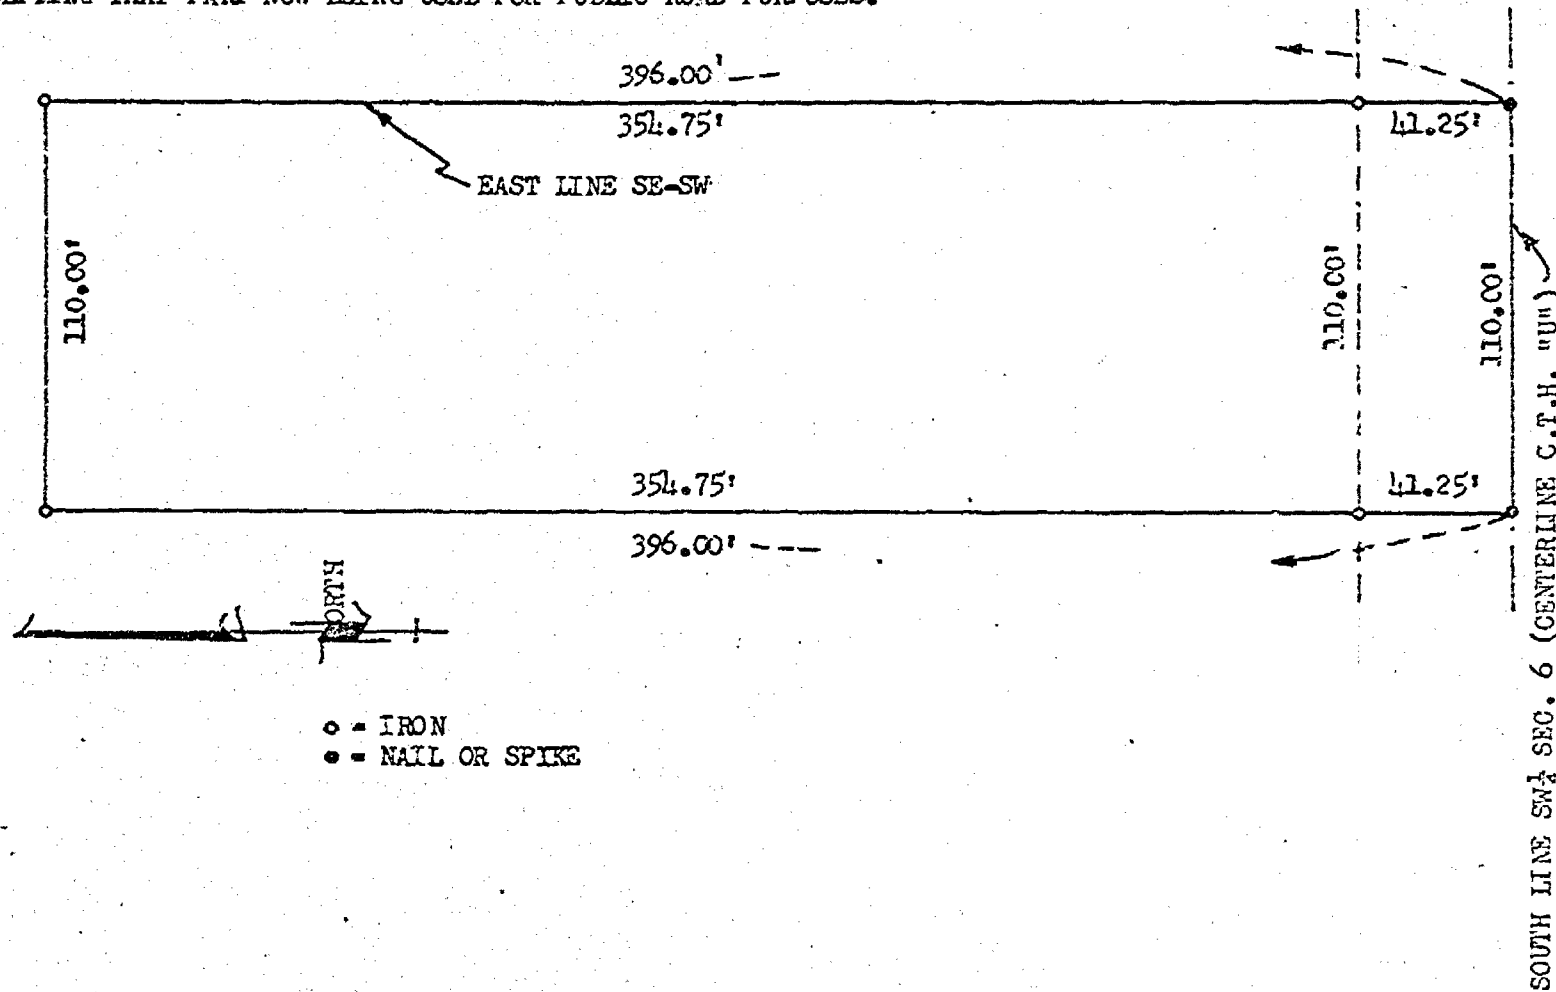

REVISIONS			CAROW LAND SURVEYING CO. 601 N. RICHMOND ST. APPLETON, WIS.		
NO.	DATE	BY	SURVEY FOR PRESTIGE BUILDERS INC., NEENAH, WIS.		
1					
2					
3			DRAWN BY LEC	SCALE 1"=50'	MATERIAL
4			CHK'D LEC	DATE 9-4-70	DRAWING NO.
5			TRACED	APP'D LEC	A289-70