
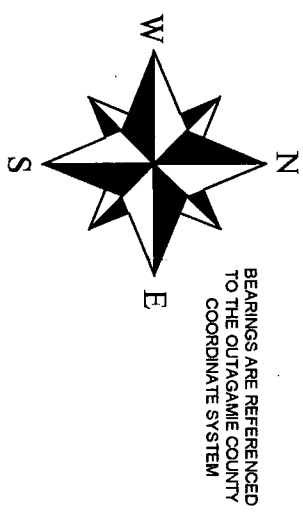


PLAT OF SURVEY

LOT ONE HUNDRED TWENTY-SIX (126), GATEWAY MEADOWS, VILLAGE OF FOX CROSSING FORMERLY TOWN OF MENASHA, WINNEBAGO COUNTY, WISCONSIN.

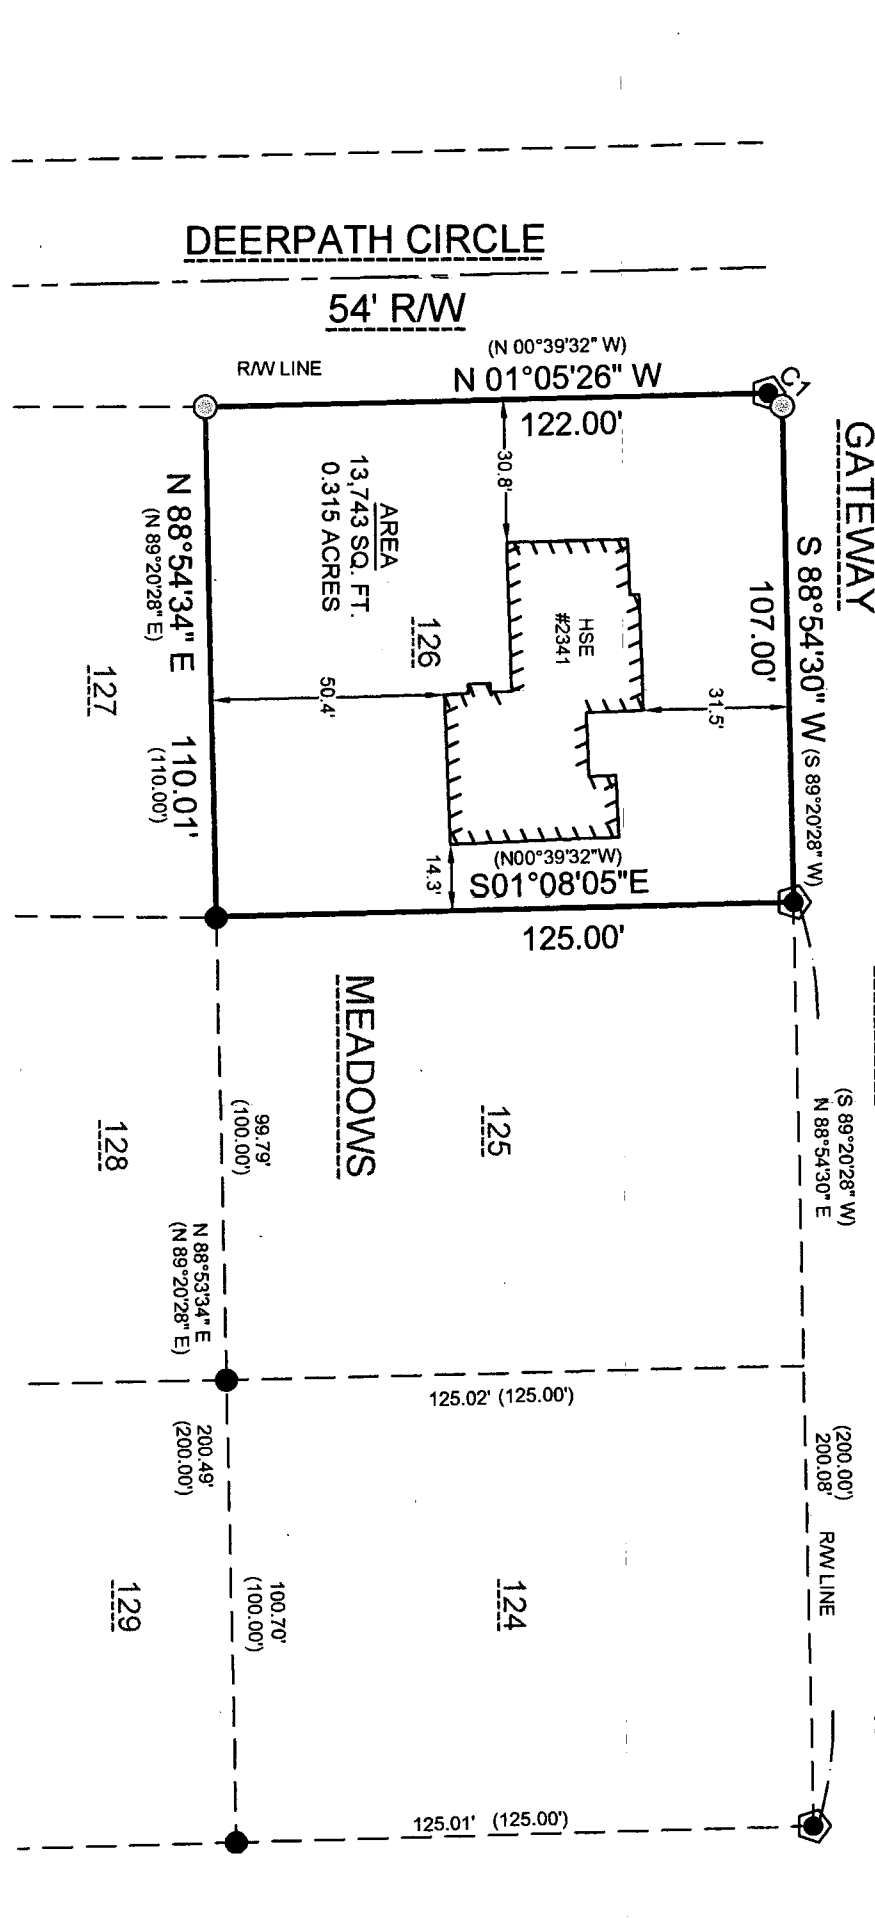

BEARINGS ARE REFERENCED TO THE OUTAGAMIE COUNTY COORDINATE SYSTEM

- LEGEND**
- 3/4" X 18" IRON ROD SET
 - 3/4" IRON ROD FOUND
 - 1" IRON PIPE FOUND
 - () PREVIOUSLY RECORDED DIMENSION

CURVE	ARC LENGTH	RADIUS	DELTA ANGLE	CHORD BEARING	CHORD LENGTH
C1	4.80'	(4.71')	3.00'	91°44'26" (90°00'00")	N44°45'10"E (S44°20'28"W)
	4.31'	(4.24')			



SURVEYOR'S CERTIFICATE:

I, CHRISTIAN A. HAUSFELD, WISCONSIN PROFESSIONAL LAND SURVEYOR, HEREBY CERTIFY THAT I HAVE SURVEYED THE ABOVE DESCRIBED PROPERTY AND THAT THE MAP SHOWN IS A TRUE AND ACCURATE REPRESENTATION THEREOF TO THE BEST OF MY KNOWLEDGE AND BELIEF.

DATED THIS 11th DAY OF May 2018

WISCONSIN PROFESSIONAL LAND SURVEYOR S-2492
CHRISTIAN A. HAUSFELD



PRECISION LAND SURVEYING, LLC		
1024 W. TAYLOR ST. APPLETON, WI 54914		
(920) 205-4895		
DRAWN BY GMS	DATE 5/11/2018	SURVEY FOR PAT COWELL
APPROVED CAH	DATE 5/11/2018	2341 DEERPETH CIRCLE FOX CROSSING, WI 54956
SCALE 1" = 50'	SHEET 1 OF 1	PROJECT NO. 8932A