
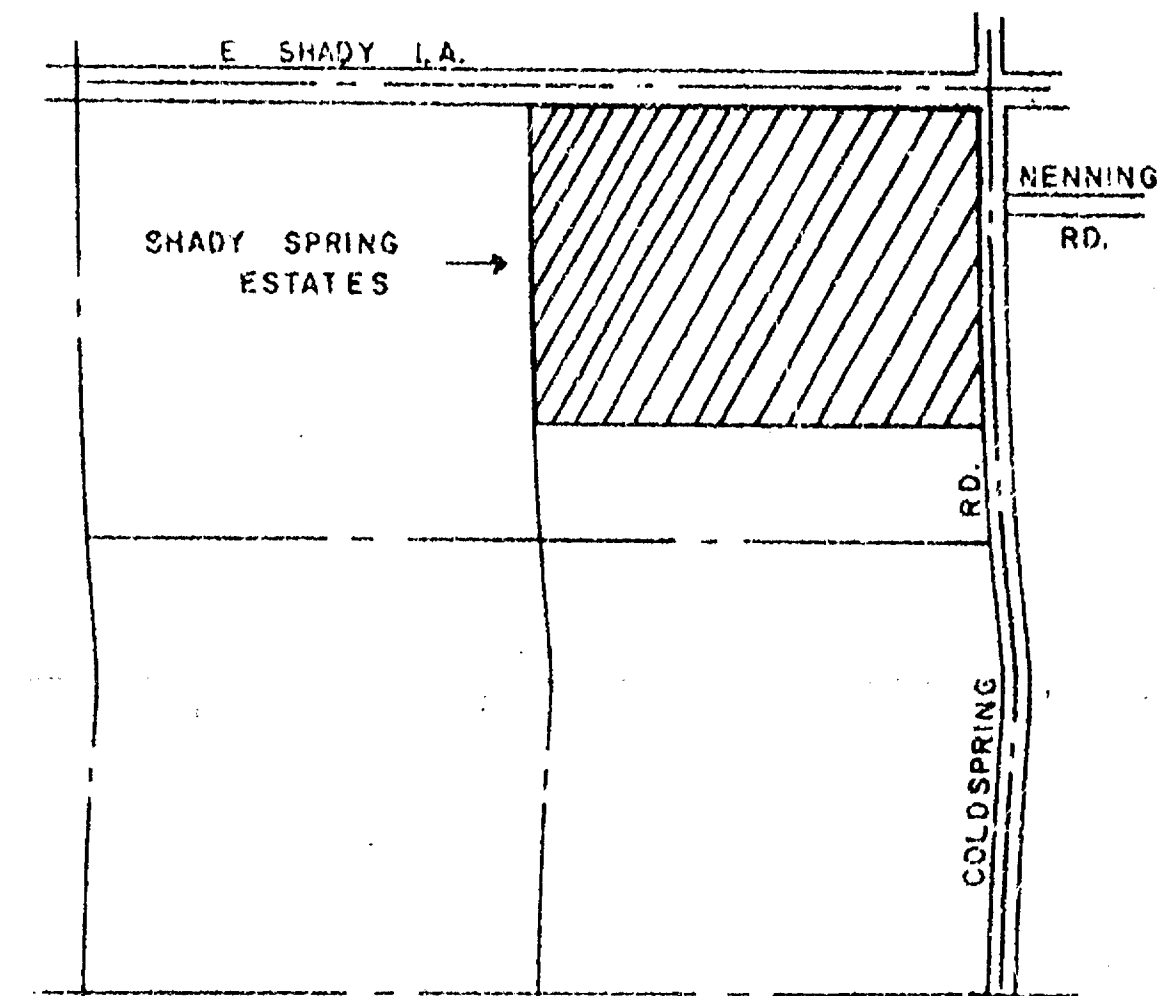


SHADY SPRINGS ESTATES

Part of the North of 1/4 of the Section 8, T20N, R17E, Town 20 North, Range 17 East, County of Winnebago, Wisconsin.

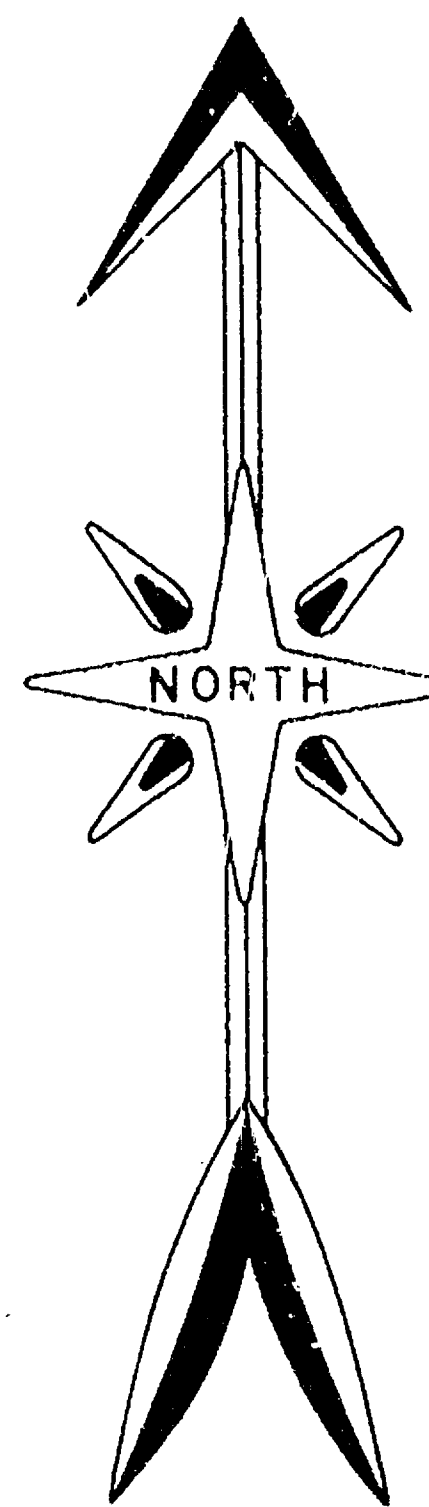


NE 1/4, SECTION 8, T20N, R17E
TOWN OF MENASHA
SCALE 1" = 2000'

MARTENSON & EISELE, INC.
CONSULTING ENGINEERING and LAND SURVEYING
1919 AMERICAN COURT
NEENAH, WI. 54956

PROPOSED DEVELOPMENT BY:
DON A. GEHRT
1477 LAKEVIEW LANE
MENASHA, WI. 54952

SCALE 1" = 100'
DATE: 9/11/78
DRAWN BY: GRH
REVISED:

DRAWING NUMBER
150-1

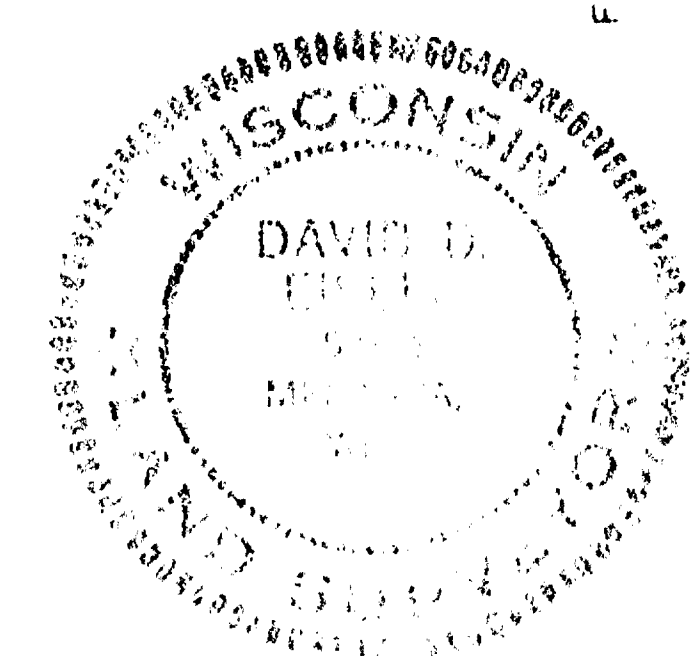

SURVEYED AND CORRECTED BY:
I, David D. Eisele, hereby certify that this is a true and correct copy of the original survey and that I have not been influenced by any person in the preparation of this survey.

Sept. 12, 1978

David D. Eisele

APPROVED BY:
Department of Local Affairs and Development

APPROVED BY:
Board of Menasha
Winnebago County Planning and Zoning Committee
City of Menasha

8-20-17(2)