


PROPERTY SURVEY MAP

THE SOUTH LINE OF CERTIFIED SURVEY MAP NO. 8126, RECORDED AS DOCUMENT NO. 1920856, BEING PART OF LOTS 15 AND 16 OF JOHN LEHL PLAT, LOCATED IN THE SOUTHEAST 1/4 OF THE SOUTHWEST 1/4 OF SECTION 8, TOWNSHIP 20 NORTH, RANGE 17 EAST, VILLAGE OF FOX CROSSING, WINNEBAGO COUNTY, WISCONSIN.

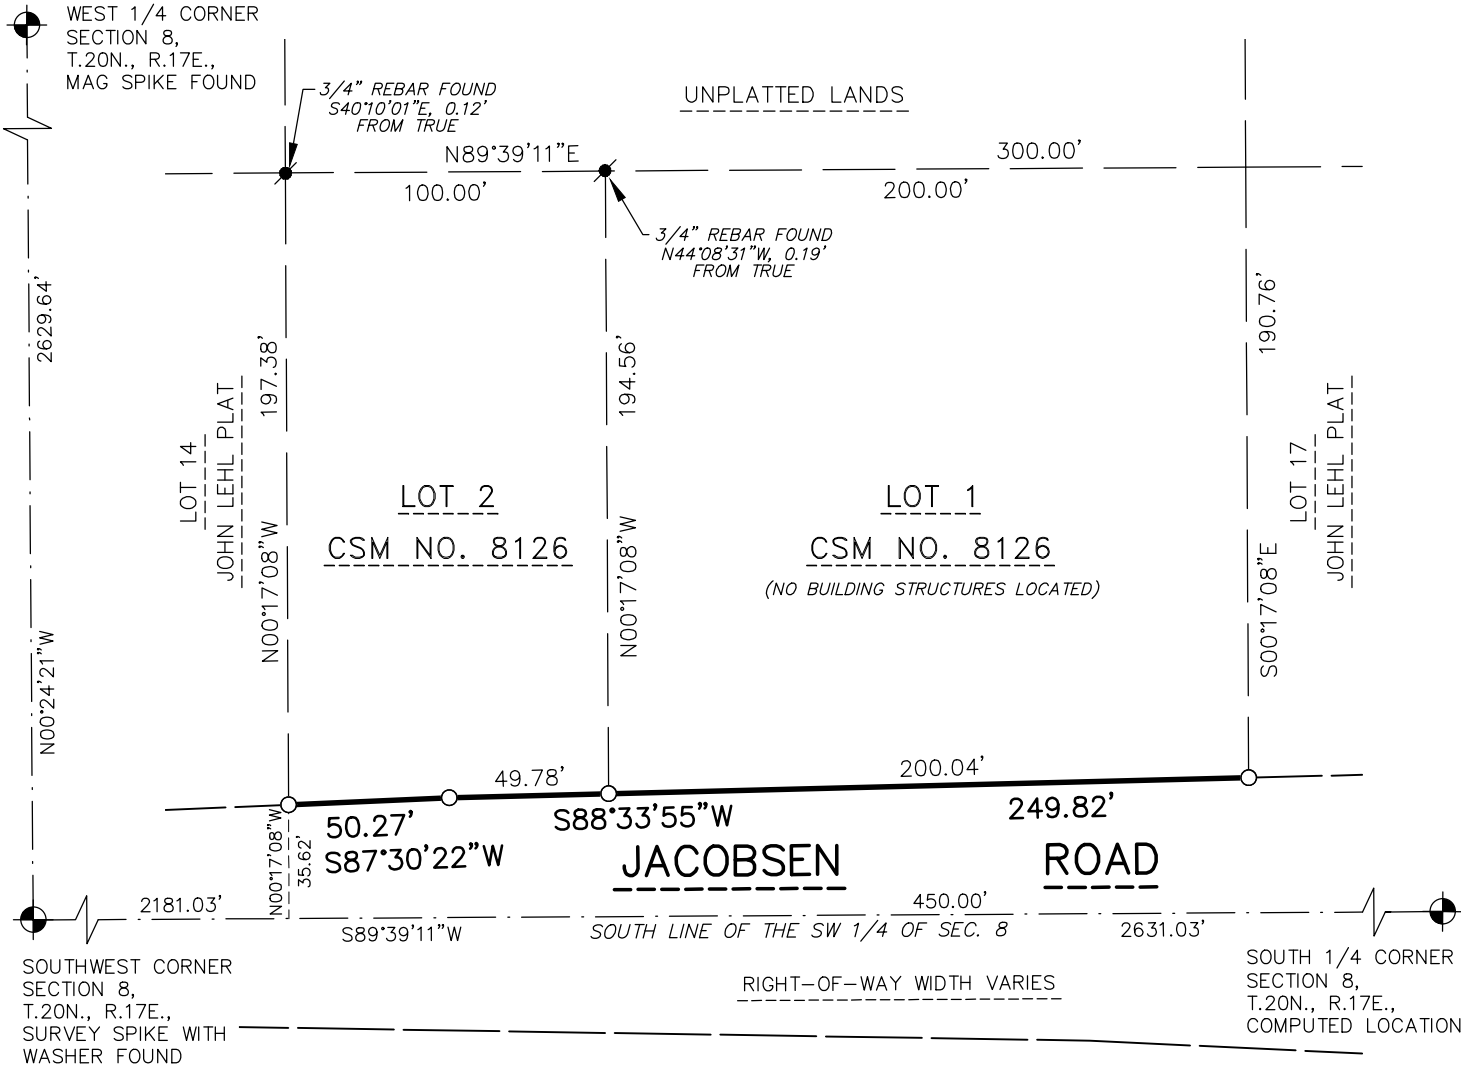


LEGEND

- - 3/4" x 18" ROUND STEEL REBAR WEIGHING 1.5 lbs./lineal ft. SET
- - 3/4" STEEL REBAR FOUND
- ⊙ - CERTIFIED LAND CORNER WINNEBAGO COUNTY

BEARINGS ARE REFERENCED TO THE SOUTH LINE OF THE SOUTHWEST 1/4, SECTION 8, T.20N., R.17E. WHICH BEARS S89°39'11"W PER THE WISCONSIN COUNTY COORDINATE SYSTEM AS PUBLISHED FOR WINNEBAGO COUNTY

60 30 0 60
SCALE - FEET

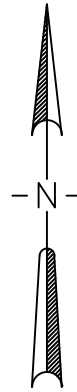

SURVEYOR'S CERTIFICATE:


The property as shown and described on this map was surveyed under my direction and control according to the Wisconsin Administrative Code, Chapter A-E7 of Minimum Standards for Property Surveys, and is a correct representation of said survey, to the best of my knowledge and belief.

Douglas E. Woelz

Douglas E. Woelz, WI Professional Land Surveyor S-2327

09-23-2025

Date

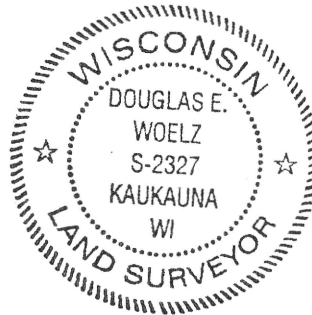

McMAHON
ENGINEERS ARCHITECTS

McMAHON ASSOCIATES, INC.
1445 McMAHON DRIVE NEENAH, WI 54956
Mailing: P.O.BOX 1025 NEENAH, WI 54957-1025
Tel: (920) 751-4200 Fax: (920) 751-4284

FOR: BRETT & SARA HEENEY
1470 JACOBSEN ROAD
NEENAH, WI 54956

Project No. F0057 09-20-00800.08 Date SEPT 2025

Drawn By AMY M. SEDLAR