


# Plat of Survey


Lot 86 in Millbrook Estates II, being part of the Southwest  $\frac{1}{4}$  of the Northwest  $\frac{1}{4}$ , Section 9, T20N, R17E, Village of Fox Crossing, Winnebago County, Wisconsin.

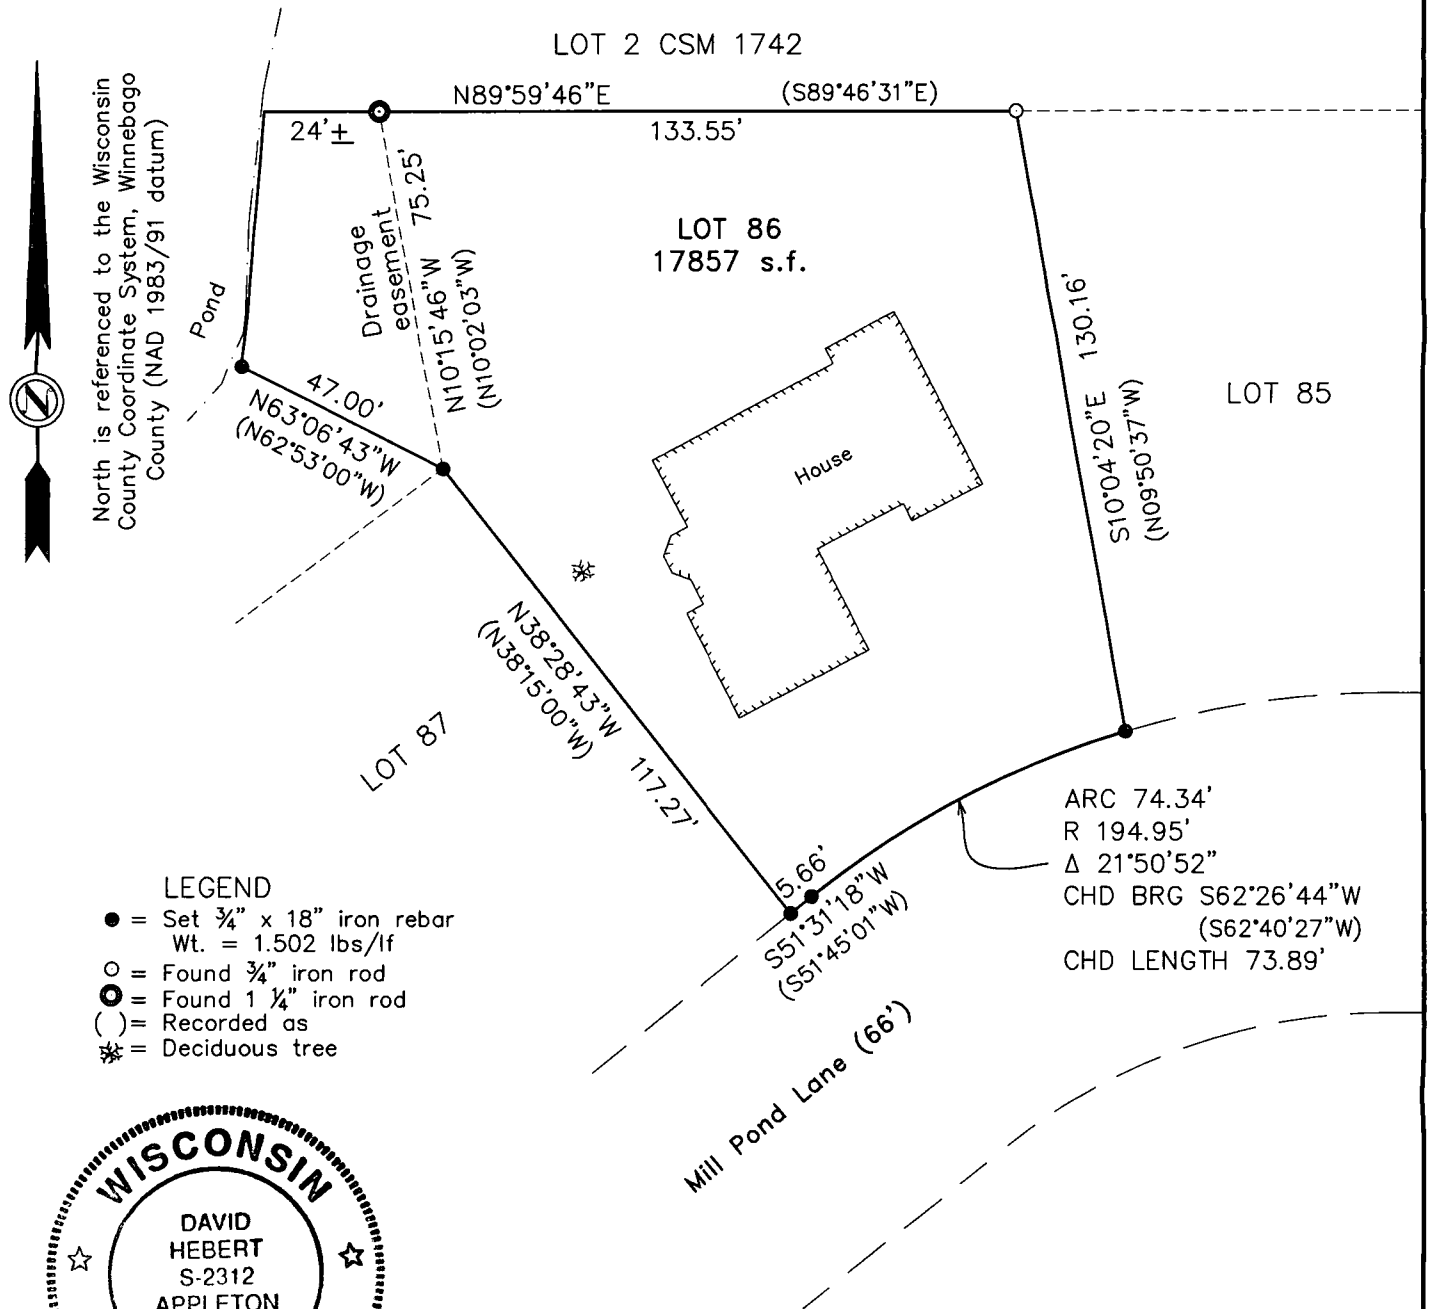

**WISCONSIN**

DAVID  
HEBERT  
S-2312  
APPLETON

I, David Hebert, PLS., do hereby certify that this plat of survey complies with Chapter A-E7 and is correct to the best of my knowledge and belief.

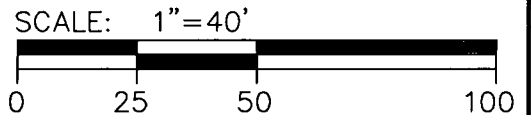

**Hebert Associates, Inc.**  
**Land Surveying**

1110 W. Wisconsin Ave. 920-734-8373  
Appleton, WI 54914 Fax: 920-734-3968

FOR:

Mary Jo Woods  
958 Mill Pond Lane  
Neenah, WI 54956

DATE: 2-25-20

DRAFTED BY: R.M.

SCALE: 1" = 40'

DRAWING NUMBER:

20007A01