


PLAT OF SURVEY

LOT 2 OF CERTIFIED SURVEY MAP NO. 642, BEING PART OF THE NORTHEAST 1/4
OF THE NORTHEAST 1/4 OF SECTION 9, TOWNSHIP 20 NORTH, RANGE 17 EAST,
VILLAGE OF FOX CROSSING, WINNEBAGO COUNTY, WISCONSIN.

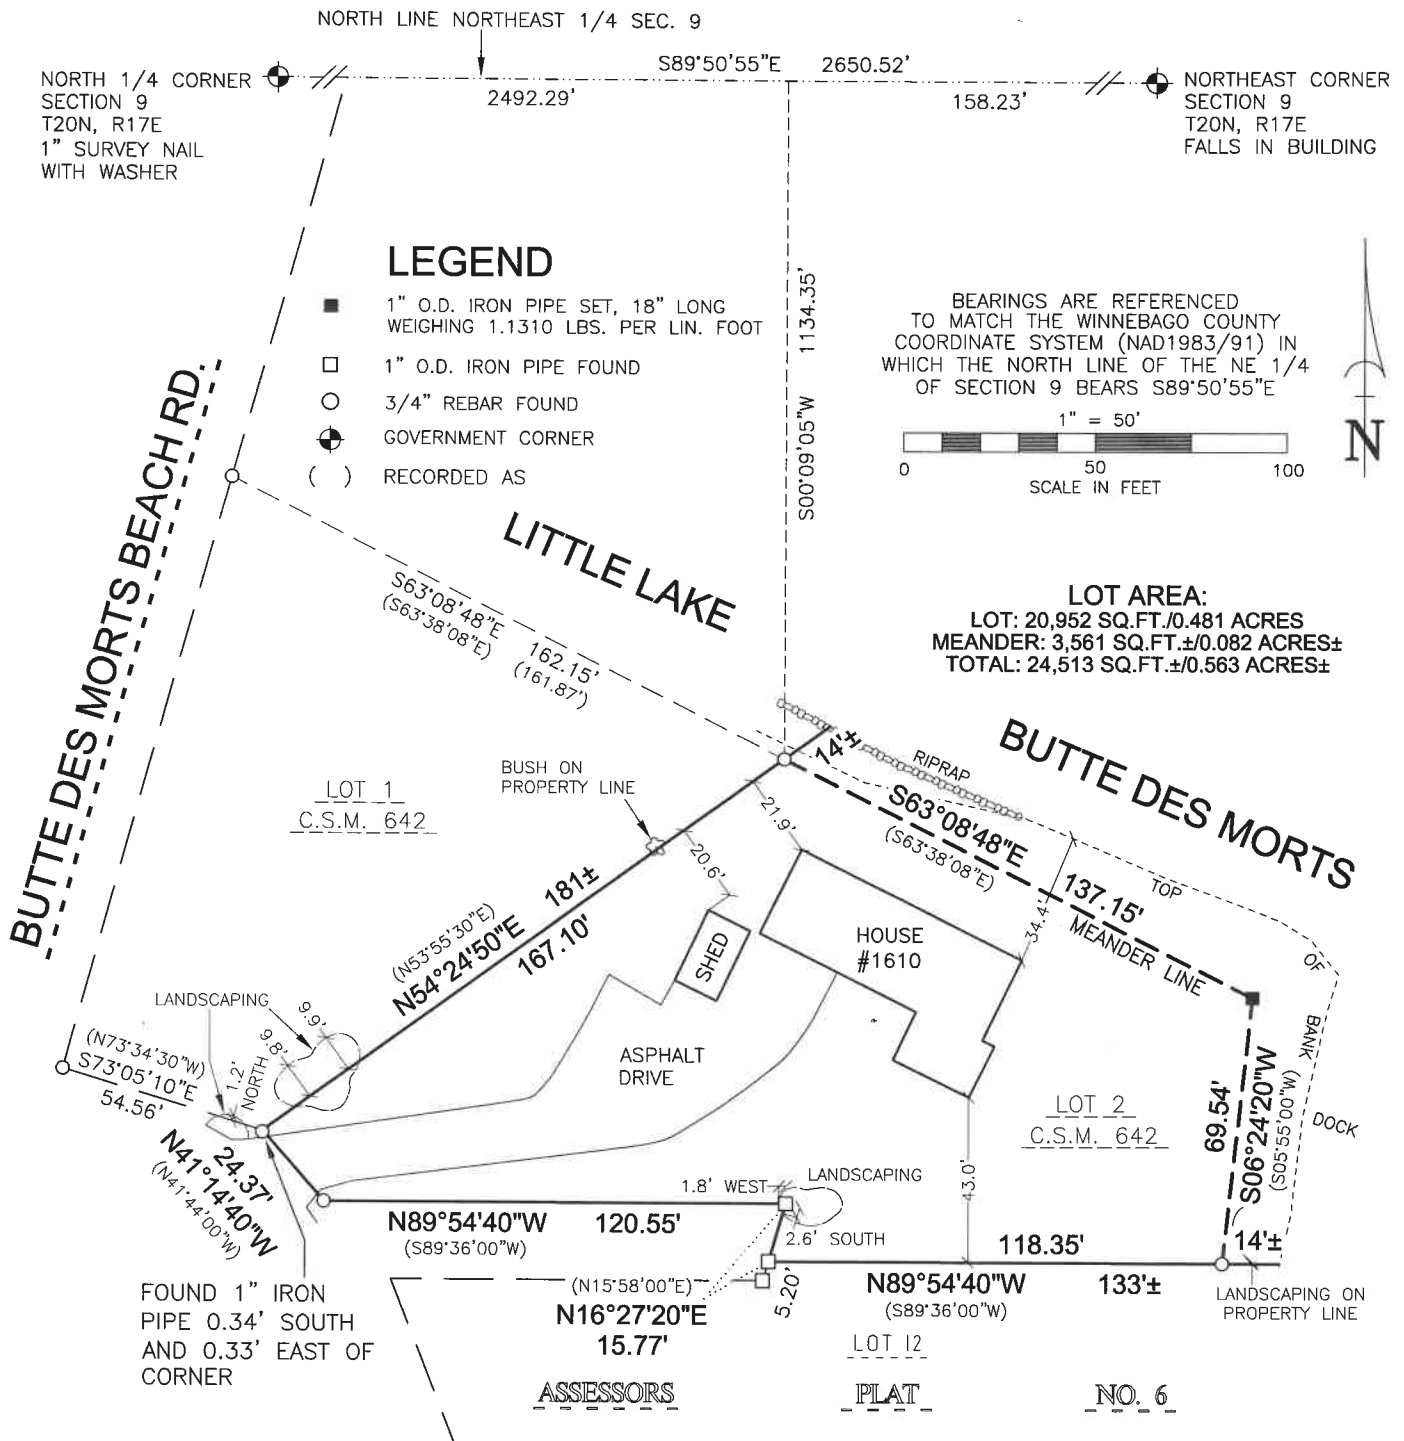

SURVEYOR'S CERTIFICATE

I, MICHAEL L. ROUBAL, HEREBY CERTIFY THAT I HAVE SURVEYED THIS PROPERTY AND THIS MAP IS A TRUE REPRESENTATION THEREOF AND IS, TO THE BEST OF MY KNOWLEDGE AND BELIEF, A TRUE AND ACCURATE REPRESENTATION THEREOF.

DATED THIS THE 26TH DAY OF JUNE, 2026

MICHAEL L. ROUBAL, PROFESSIONAL LAND SURVEYOR S-2442



**Martenson
& Eisele**

1377 Midway Road
Menasha, WI 54952
info@martenson-eisele.com
920.731.0381

Architecture
Engineering
Surveying
Environmental

SURVEY FOR:
RAYMOND BALFANZ
1819 BUTTE DES MORTS BEACH RD.
NEENAH, WI 54956

PROJECT NO. 1-2172-001
FILE 1-2172-001POS.dwg SHEET 1 OF 1
THIS INSTRUMENT WAS DRAFTED BY: G.Smith

