


FLOOD PLAIN SURVEY

BEING PART OF THE NORTHEAST 1/4 OF THE NORTHEAST 1/4 OF SECTION 9, TOWNSHIP 20 NORTH, RANGE 17 EAST, TOWN OF MENASHA, WINNEBAGO COUNTY, WISCONSIN.

CLIENT:
ROCHELLE ALTENHOFEN
1907 AMERICAN DRIVE
NEENAH, WISCONSIN 54956

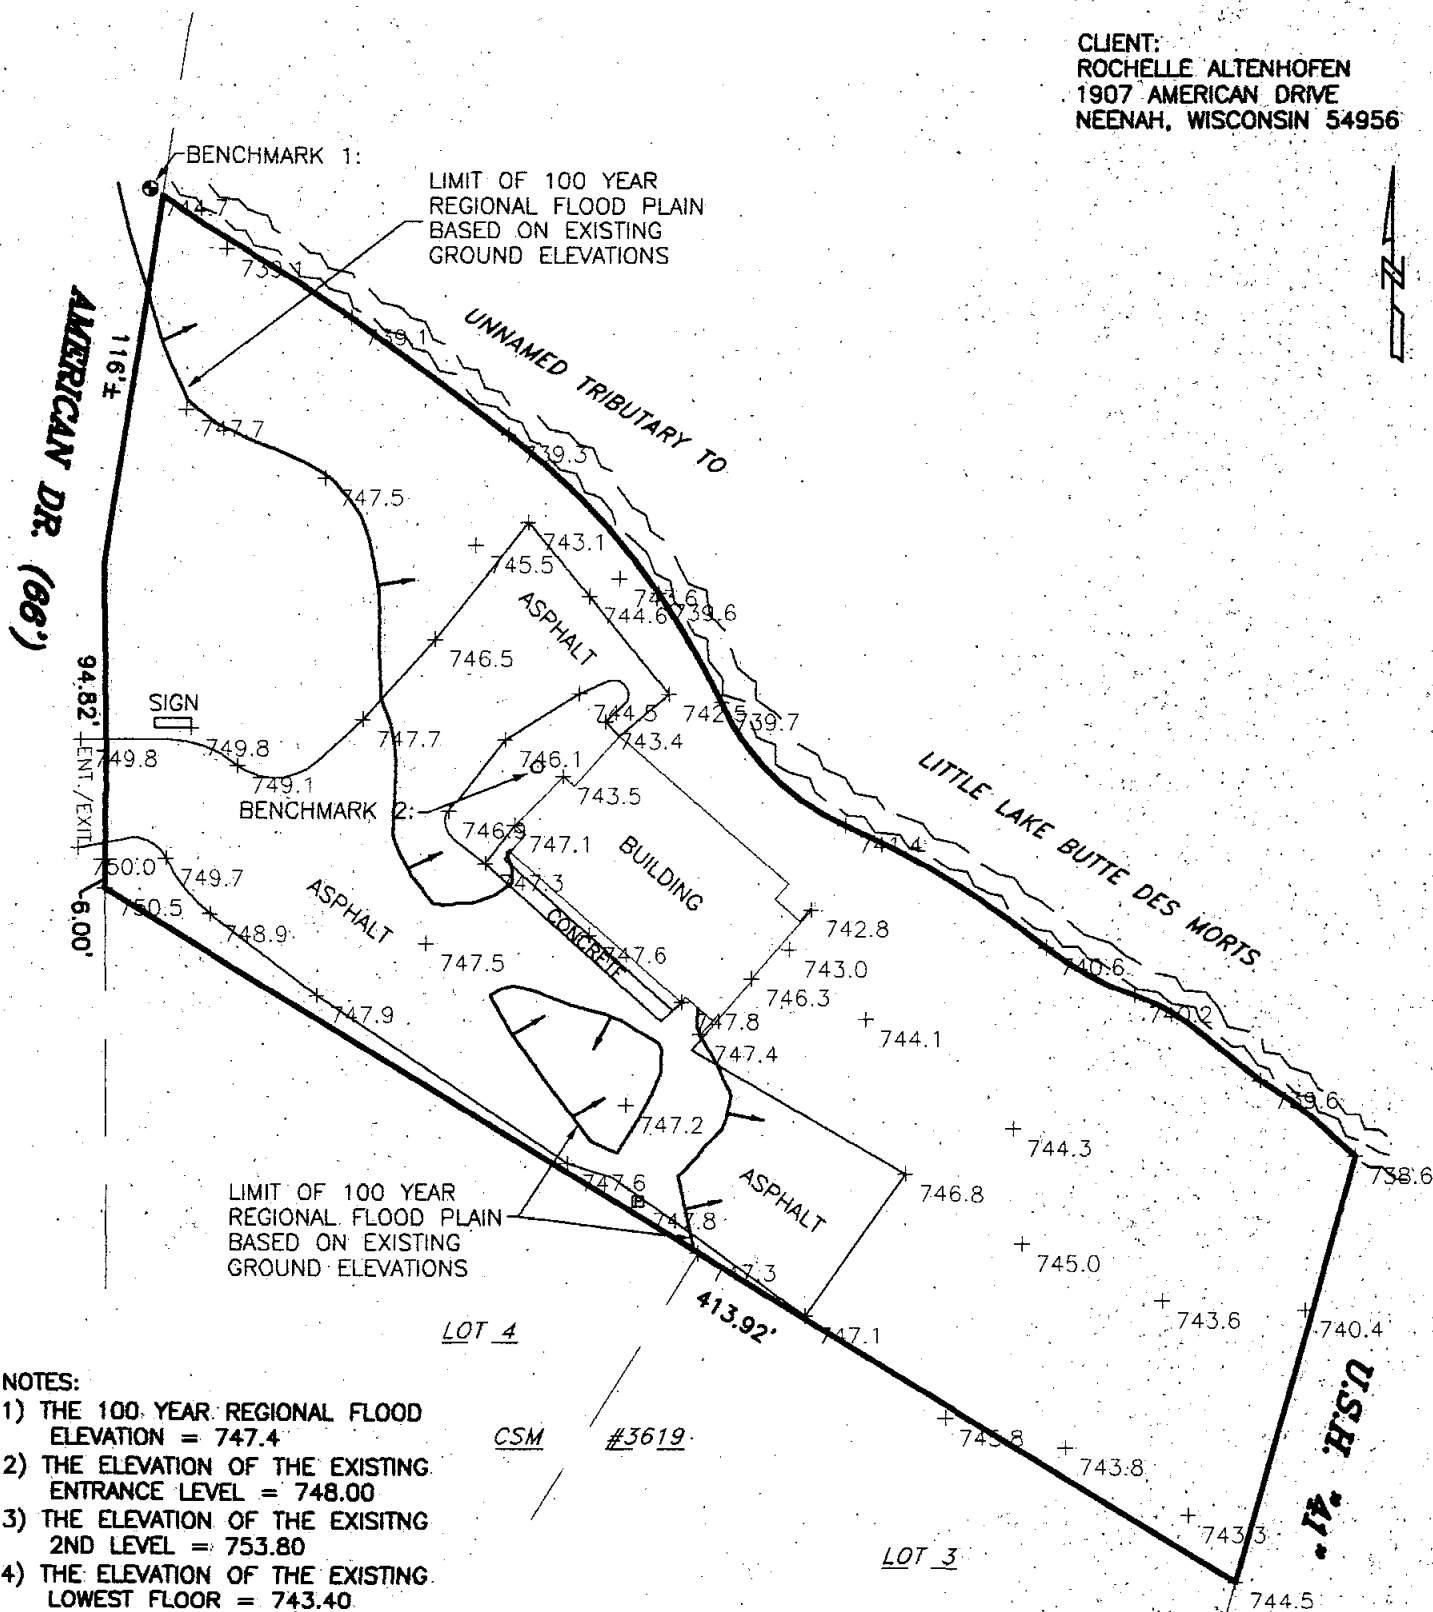

NOTES:

- 1) THE 100. YEAR REGIONAL FLOOD ELEVATION = 747.4
- 2) THE ELEVATION OF THE EXISTING ENTRANCE LEVEL = 748.00
- 3) THE ELEVATION OF THE EXISTING 2ND LEVEL = 753.80
- 4) THE ELEVATION OF THE EXISTING LOWEST FLOOR = 743.40
- 5) THE LOWEST GRADE IMMEDIATELY ADJACENT TO THE BUILDING = 742.8
- 6) THE LOWEST FLOOR OF ANY NEW ADDITION MUST BE AT A MINIMUM ELEVATION OF 749.4
- 7) THE FILL AROUND ANY NEW ADDITION MUST BE AT A MINIMUM ELEVATION OF 748.4
- 8) THE WATER ELEVATION ON MARCH 17, 2004 = 739.1
- 9) BENCHMARK 1: ALUMINUM CAP IN BRIDGE ELEVATION = 744.61
- 10) BENCHMARK 2: ARROW ON HYDRANT ON WEST SIDE OF BUILDING. ELEVATION = 746.20
- 11) ALL ELEVATIONS SHOWN ARE NGVD 29 DATUM



Keith J. Valentyne 3-19-04



CAROW LAND SURVEYING CO., INC.

615 N. LYNDALE DRIVE, P.O. BOX 1297
APPLETON, WISCONSIN 54912-1297
PHONE 920-731-4168 FAX 731-5673

SCALE

1" = 60'

DRAWN BY:

kv-nt DGV

PROJECT NO.

A043.17